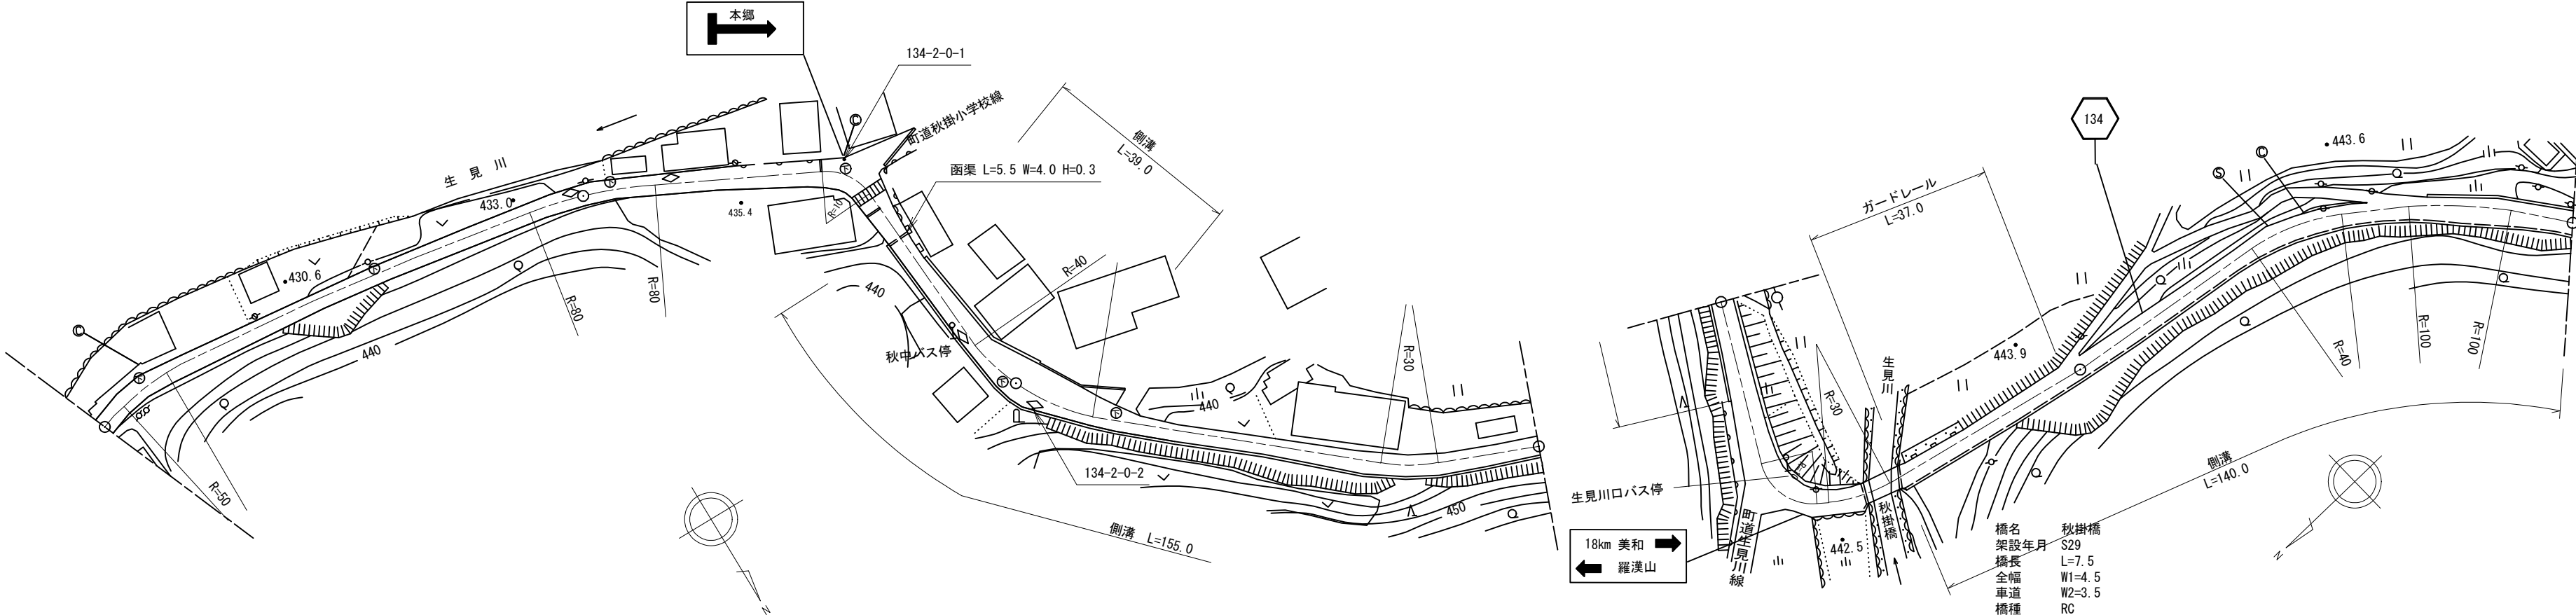


| 標題 | | 路線コード | | 134 | | 図面コード | | 2-0 | | 路 線 名 | | 一般県道 | | 秋掛錦線 | | 県 名 | | 山 口 県 | | 地 名 | | 岩国市美和町秋掛 | | 図面番号 | | 2 | | ① 現道 2 現道(分離) 3 旧道 4 新道 5 専用自歩道 | | | | | | | | | | | | | | | | | |
|---|
| 平 面 図 縮尺千分の一 |  | | | | | | | | | | | | | | | | | | | | | | | | | | | | 道路台帳修正履歴 | | | | | | | | | | | | | | | | |
| | カルテ番号 | | 修正内容 | | 調整年月日 | | 業者名 | | | | | | | | | | | | | | | | | | | | | | | | | | | | | | | | | | | | | | |
| | | | 転記 | | 2007年3月31日 | | 錦測量 | | | | | | | | | | | | | | | | | | | | | | | | | | | | | | | | | | | | | | |
| | 2009-02-221 | | 橋梁諸元変更 | | 2010年3月31日 | | 錦測量 | | | | | | | | | | | | | | | | | | | | | | | | | | | | | | | | | | | | | | |
| | 2010-02-54 | | 周辺地形修正 | | 2011年3月31日 | | 錦測量 | | | | | | | | | | | | | | | | | | | | | | | | | | | | | | | | | | | | | | |
| |
| |
| |
| |
| |
| 区 間 | 番 号 | <div><div>100.0</div><div>200.0</div><div>300.0</div><div>400.0</div><div>500.0</div></div> | |
| | | 1 | 2 | 3 | 4 | 5 | 6 | 7 | 8 | 9 | 10 | 11 | 12 | 13 | 14 | 15 | 16 | 17 | 18 | 19 | 20 | 21 | 22 | 23 | 24 | 25 | 26 | 27 | 28 | | | | | | | | | | | | | | | | |
| 点 間 | 距 離 | 12.0 | | 37.0 | 51.0 | 29.0 | 19.0 | 16.0 | 8.0 | 18.0 | 10.0 | 11.0 | 12.0 | 27.0 | 27.0 | 14.0 | 9.0 | 19.0 | 14.0 | 9.0 | 4.0 | 6.5 | 7.5 | 40.0 | 38.0 | 6.0 | 6.0 | 12.0 | 24.0 | 14.0 | | | | | | | | | | | | | | | |
| 全 幅 員 内 訳 | 全 幅 員 | 4.0 | 3.5 | 3.0 | 3.5 | 4.5 | 6.0 | 4.0 | 4.5 | 6.0 | 10.0 | 7.5 | 4.5 | 4.0 | 5.0 | 4.5 | 4.82 | 5.5 | 8.0 | 5.0 | 3.0 | 4.5 | 4.74 | | 4.5 | 5.0 | | 6.0 | 5.0 | | | | | | | | | | | | | | | | |
| | 車 道 | 3.0 | 2.5 | 2.0 | 2.5 | 3.0 | 3.0 | 3.0 | 3.0 | 3.0 | 3.0 | 3.0 | 3.0 | 2.5 | 3.0 | 3.0 | 3.0 | 3.0 | 3.0 | 3.0 | 3.5 | 3.5 | 3.24 | | 3.0 | 3.5 | | 3.0 | 3.0 | | | | | | | | | | | | | | | | |
| | 左 側 | |
| | | 右 側 | |
| | 路 肩 | 左 側 | 0.5 | 0.5 | 0.5 | 0.5 | 1.0 | 2.5 | 0.5 | 1.0 | 2.0 | 6.0 | 3.5 | 0.5 | 1.0 | 1.0 | 0.5 | 0.66 | 1.5 | 1.0 | 1.0 | 1.5 | 0.5 | 1.0 | 0.5 | | 1.0 | 0.5 | 1.5 | 1.0 | | | | | | | | | | | | | | | |
| | | 右 側 | 0.5 | 0.5 | 0.5 | 0.5 | 0.5 | 0.5 | 1.0 | 1.0 | 1.0 | 1.0 | 1.0 | 1.0 | 1.0 | 1.0 | 1.16 | 1.0 | 1.0 | 1.0 | 1.0 | 1.0 | 1.0 | 1.0 | 1.0 | | 1.0 | 1.0 | 1.5 | 1.0 | | | | | | | | | | | | | | | |
| 中 央 | 分 離 帯 | |
| |
| 側 溝 | 左 側 | | | | | | | 0.0 | 0.0 | 0.5 | 0.5 | 0.5 | 0.5 | 0.5 | 0.5 | 0.5 | 0.5 | 0.5 | 0.5 | 0.5 | 0.5 | 0.5 | 0.5 | 0.5 | | 0.5 | 0.5 | 0.5 | 0.5 | 0.5 | | | | | | | | | | | | | | | |
| | 右 側 | | | | | | | 0.0 | 0.0 | 0.5 | 0.5 | 0.5 | 0.5 | 0.5 | 0.5 | 0.5 | 0.5 | 0.5 | 0.5 | 0.5 | 0.5 | 0.5 | 0.5 | 0.5 | | 0.5 | 0.5 | 0.5 | 0.5 | 0.5 | | | | | | | | | | | | | | | |
| その他 | |
| 主 要 | 工 作 物 | | | | | | | | | | | | | | | | | | | | | 2606 | | | | | | | | | | | | | | | | | | | | | | | |
| 路 面 | 種 別 | as | |
| 舗 装 | 区 間 | 1 100.0 | | | | 2 100.0 | | | | | 3 100.0 | | | | | 4 52.5 | | | 5 7.5 | 6 40.0 | | | 7 100.0 | | | | | | | | | | | | | | | | | | | | | | |
| | 番 号 | |
| 路線名 | | 一般県道 秋掛錦線 | | | | | | | | | | | | | | | | | | | | | | | | | | 路線名 | | | | | | | | | | | | | | | | | |
| 図面名 | | 313402002-00 | | | | | | | | | | | | | | | | | | | | | | | | | | 図面名 | | | | | | | | | | | | | | | | | |
| 作成年月日 | | 2009年3月31日 | | | | | | | | | | | | | | | | | | | | | | | | | | 作成年月日 | | | | | | | | | | | | | | | | | |
| 縮尺 | | 1/1000 | | | | 図面番号 | | 2 | | | | | | | | | | | | | | | | | | | | 縮尺 | | | | | | | | | | | | | | | | | |
| 事務所名 | | 岩国土木建築事務所 | | | | | | | | | | | | | | | | | | | | | | | | | | 事務所名 | | | | | | | | | | | | | | | | | |