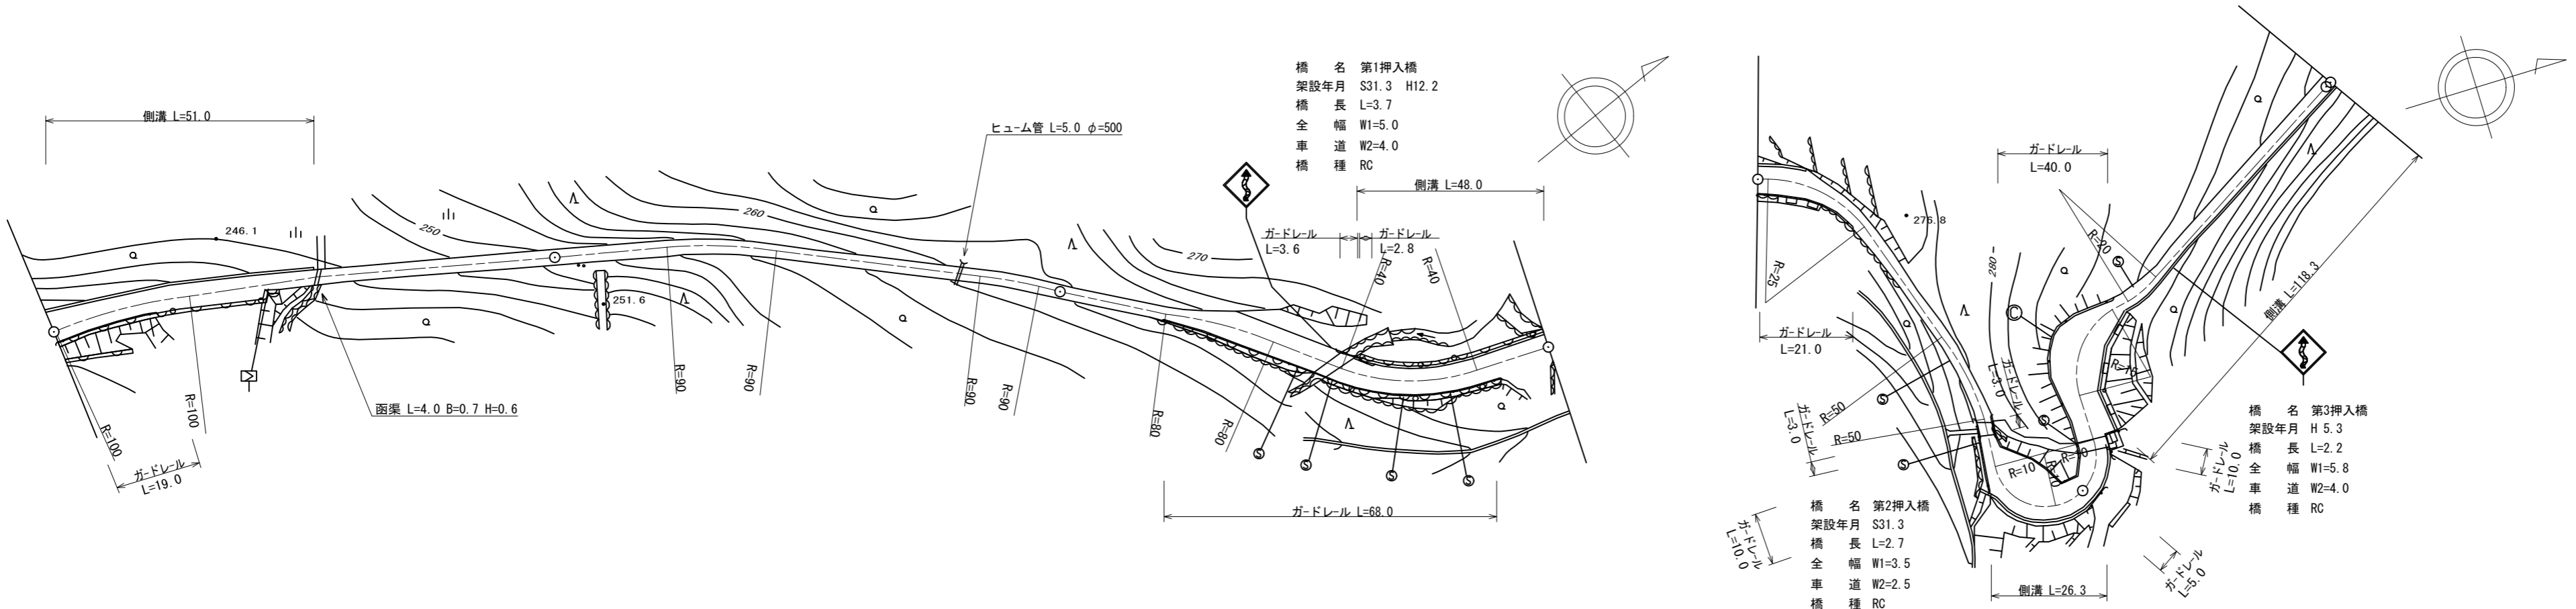


標 題		路線コード		136		図面コード		16-0		路 線 名		一般県道上久原藤生(停)線		県 名		山 口 県		地 名		岩国市玖珂町上谷		図面番号		19		① 現道 2 現道(分離) 3 旧道 4 新道 5 専用自歩道	
平 面 図 縮尺千分の一																													道路台帳修正履歴																																						
	カルテ番号		修正内容												調整年月日				業者名	
			転記												2007. 3. 19				不二調査	
	2008-03-044		平面修正												2009. 3. 31				不二調査	
	2010-03-126		橋梁諸元変更												2010. 3. 10				谷光測量	
	2015-03-017		ベクタ変換												2015. 3. 31				谷光測量	
区 間		番 号		100.0 200.0 300.0 400.0 500.0 501.0	
				1		2		3		4		5		6		7		8		9		10		11		12		13		14		15		16		17		18		19		20		21		22		23		24		25		26		27		28		29		30		31		32	
点 間		距 離		6.0		20.0		15.0		10.0		49.0		100.0		25.0		10.0		10.0		13.7		3.7		2.6		7.6		12.4		15.0		10.4		3.8		3.8		46.0		2.7		11.0		18.3		8.0		2.2		9.0		8.0		4.0		4.0		5.0		59.8		1.0			
全 幅 員				7.6		6.1		5.3		5.3		3.03		3.09		3.1		5.5		5.0		5.0		5.0		5.5		5.5		5.5		5.5		5.5		5.5		4.1		3.5		3.5		10.5		6.3		6.3		6.5		7.9		11.0		8.6		6.3		4.0		3.5		3.5			
全 幅 員 内 訳		車 道		3.5		3.5		3.5		2.0		2.0		2.0		2.0		4.0		4.0		4.0		4.0		4.0		4.0		4.0		4.0		4.0		3.0		2.5		2.5		4.0		4.0		4.0		4.0		3.5		2.0		2.5		2.5											
		歩 道	
		左 側	
		右 側	
路 肩		左 側		1.0		1.0		1.0		1.0		0.5		0.59		0.5		1.0		0.5		0.5		0.5		0.5		0.5		0.5		0.5		0.5		0.5		0.5		0.5		0.5		0.5		0.5		0.5		0.5		0.5		0.5													
		右 側		3.1		1.6				0.8		0.8		0.5		0.5		0.6		1.0		0.5		0.5		1.4		0.5		0.5		0.5		0.5		0.5		0.5		0.5		0.5		0.5		0.5		0.5		0.5		0.5															
		中 央	
側 溝		左 側		(0.5)		(0.5)		(0.5)		(0.5)														0.0		(0.5)		(0.5)		(0.5)		(0.5)		(0.5)		(0.5)		(0.5)		(0.5)		(0.5)		(0.5)		(0.5)		(0.5)		(0.5)		(0.5)															
		右 側																								0.0		(0.5)		(0.5)		(0.5)		(0.5)		(0.5)		(0.5)		(0.5)		(0.5)		(0.5)		(0.5)		(0.5)		(0.5)		(0.5)															
その他	
主 要		工 作 物																						03193														03194						03195																							
路 面		種 別		as										as/AS														AS/as										as/AS						AS/as						as																	
舗 装		区 間		1						2		3		4		5		6		7		8		9		10		11		12		13		14				15				16																									
		番 号		100.0						100.0		35.0		23.7		3.7		37.6		10.4		57.6		2.7		11.0		18.3		8.0		2.2		17.0				72.8				11.0																									
路線名		一般県道上久原藤生(停)線	
図面名		313603016-00	
作成年月日		2015年3月31日	
縮尺		1/1000														図面番号		19-00	
事務所名		岩国土木建築事務所 (玖珂分室)	