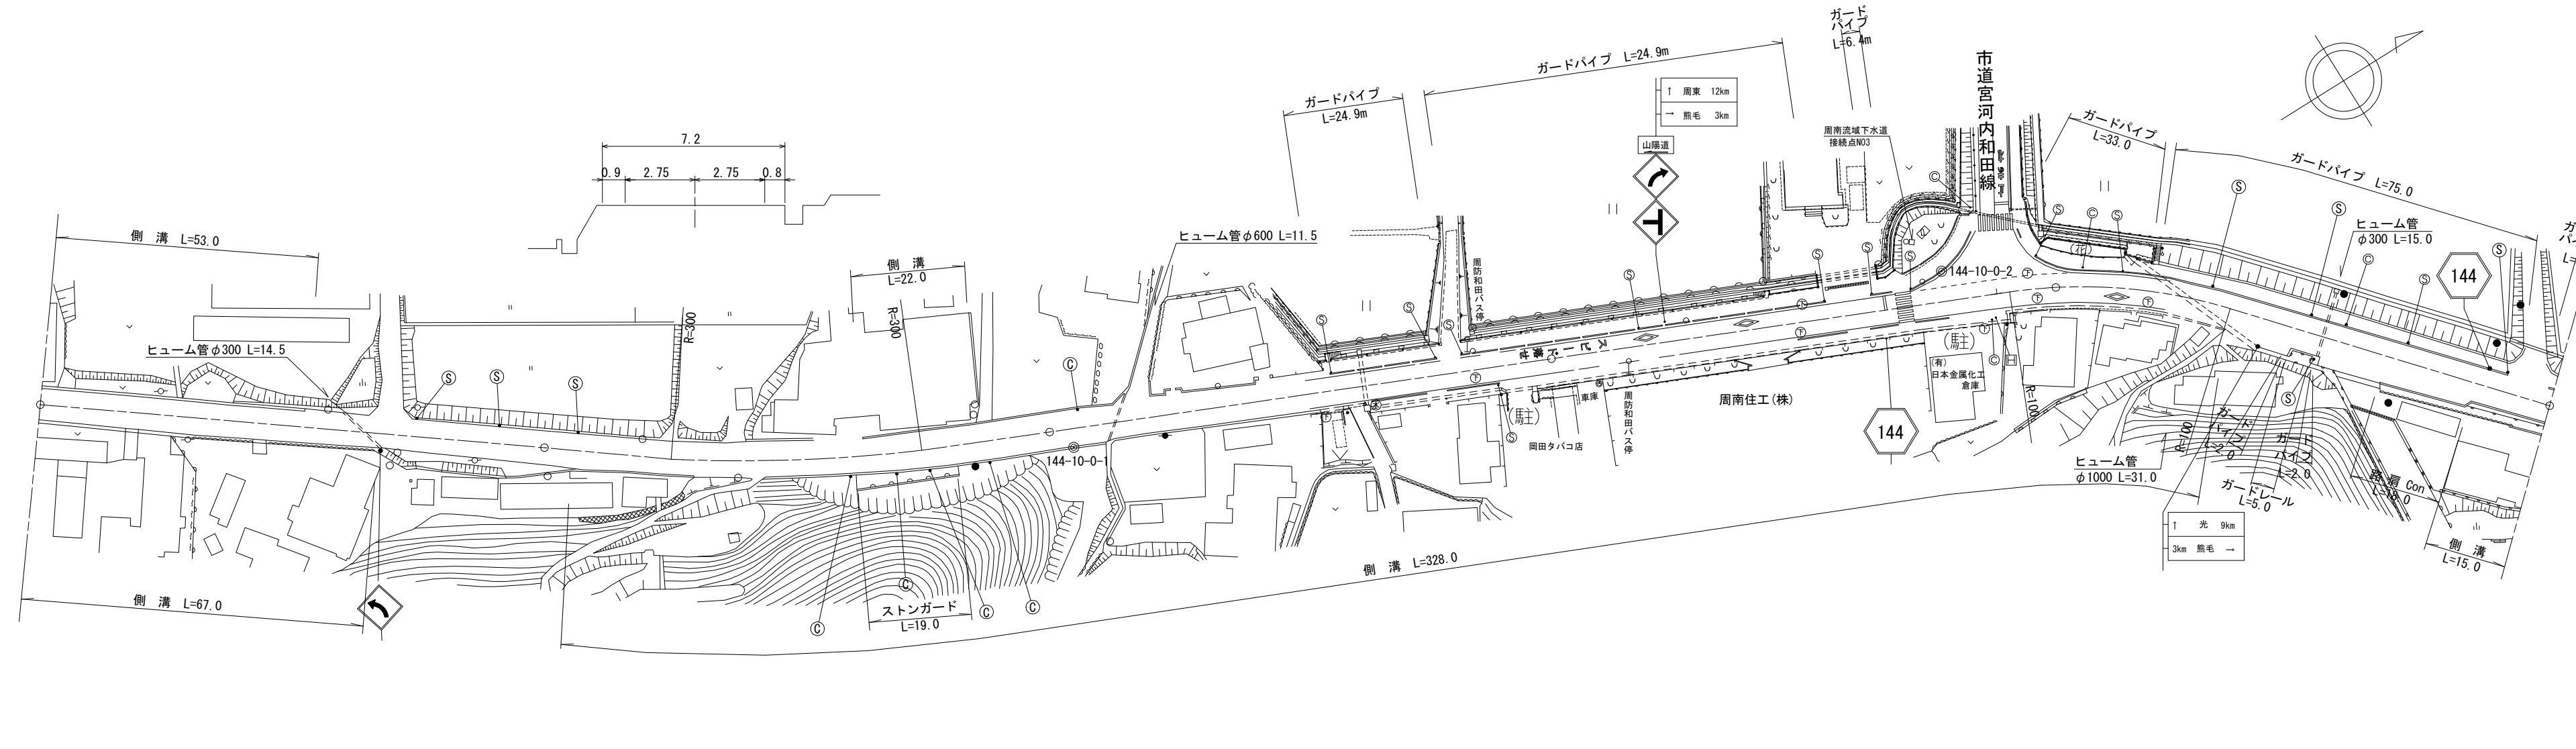


標 識		路線コード		144		図面コード		019-00		路 線 名		一般県道 光玖珂線		県 名		山 口 県		地 名		周南市大字小松原		図面番号		18																												
平 面 図 縮尺千分の一																									<div>道路台帳修正履歴</div> <table><tr><th>カルテ番号</th><th>修正内容</th><th>調整年月日</th><th>業者名</th></tr><tr><td></td><td>転記</td><td>2007. 02. 20</td><td>ヤマコン</td></tr><tr><td>2011-05-054</td><td>図面番号変更</td><td>2012. 02. 27</td><td>ヤマコン</td></tr><tr><td>2011-05-037</td><td>視線誘導標設置</td><td>2012. 03. 25</td><td>ヤマコン</td></tr><tr><td>2021-05-030</td><td>歩道設置</td><td>2022. 03. 31</td><td>ヤマコン</td></tr><tr><td></td><td></td><td></td><td></td></tr></table>				カルテ番号	修正内容	調整年月日	業者名		転記	2007. 02. 20	ヤマコン	2011-05-054	図面番号変更	2012. 02. 27	ヤマコン	2011-05-037	視線誘導標設置	2012. 03. 25	ヤマコン	2021-05-030	歩道設置	2022. 03. 31	ヤマコン				
	カルテ番号	修正内容	調整年月日	業者名	
		転記	2007. 02. 20	ヤマコン	
	2011-05-054	図面番号変更	2012. 02. 27	ヤマコン	
	2011-05-037	視線誘導標設置	2012. 03. 25	ヤマコン	
	2021-05-030	歩道設置	2022. 03. 31	ヤマコン	
区 間	番 号	
点 間	距 離	
全 幅 員 内 訳	全 幅 員	
	車 道	左側	
		右側	
		左側	
		右側	
		中央分離帯	
側溝	左側	
	右側	
その他	
主要路面	工物種別	
舗装区間番号	

路線名	一般県道 光玖珂線		
図面名	314405019-00		
作成年月日	2022年3月31日		
縮尺	1/1000	図面番号	18-00
事務所名	周南土木建築事務所		