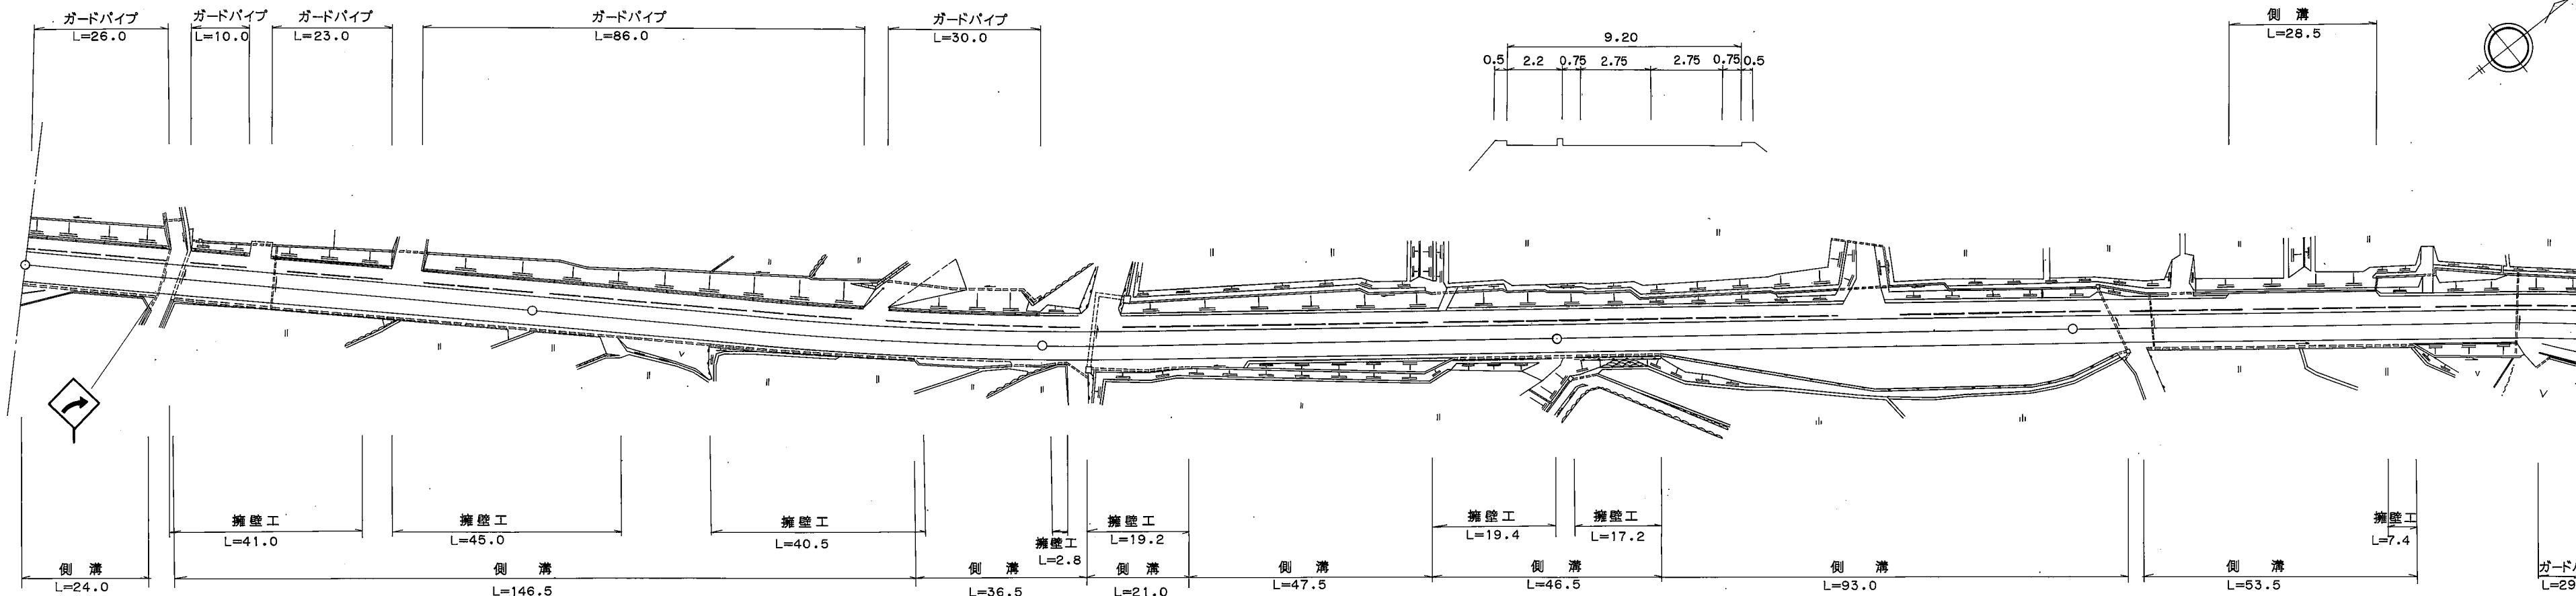


標題		路線コード		149		図面コード		002-00		路 線 名		一般県道柳井由宇線		県 名		山 口 県		地 名		柳井市 柳井		図面番号		2		① 現道 2 現道(分離) 3 旧道 4 新道 5 専用自歩道																							
平 面 図  縮尺千分の一																										<table><tr><th colspan="4">道路台帳修正履歴</th></tr><tr><th>カルテ番号</th><th>修正内容</th><th>調整年月日</th><th>業者名</th></tr><tr><td></td><td>転記</td><td>1999.3.31</td><td>イワキ測量設計</td></tr><tr><td></td><td></td><td></td><td></td></tr><tr><td></td><td></td><td></td><td></td></tr></table>				道路台帳修正履歴				カルテ番号	修正内容	調整年月日	業者名		転記	1999.3.31	イワキ測量設計								
		道路台帳修正履歴	
		カルテ番号	修正内容	調整年月日	業者名	
			転記	1999.3.31	イワキ測量設計	
区 間		番 号		1		2		3		4		5		6		7		8		9		10		11		12		13		14		15		16		17		18		19									
点 間		距 離		23.0		5.0		72.0		74.0		26.0		10.0		21.0		47.5		21.5		24.5		51.7		16.0		7.8		14.0		14.5		28.5		8.5		27.5		7.0									
全 幅 員		車 道		9.8		9.8		9.8		9.8		9.2		9.2		9.8		9.2		9.8		9.8		16.55		15.95		13.53		9.2		9.8		9.8		9.2		13.4											
全 幅 員 内 訳		歩 道		2.2		2.2		2.2		2.2		2.2		2.2		2.2		2.2		2.2		2.2		2.2		2.2		2.2		2.2		2.2		2.2		2.2		2.2											
		路 側		0.75		0.75		0.75		0.75		0.75		0.75		0.75		0.75		0.75		0.75		0.75		0.75		0.75		0.75		0.75		0.75		0.75		0.75											
		路 肩		1.35		1.35		1.35		1.35		1.35		1.35		1.35		1.35		1.35		1.35		1.35		1.35		1.35		1.35		1.35		1.35		1.35		1.35											
		中 央		0.6		0.6		0.6		0.6		0.6		0.6		0.6		0.6		0.6		0.6		0.6		0.6		0.6		0.6		0.6		0.6		0.6		0.6											
側 溝		左 側		0.6		0.6		0.6		0.6		0.6		0.6		0.6		0.6		0.6		0.6		0.6		0.6		0.6		0.6		0.6		0.6		0.6		0.6											
側 溝		右 側		0.6		0.6		0.6		0.6		0.6		0.6		0.6		0.6		0.6		0.6		0.6		0.6		0.6		0.6		0.6		0.6		0.6		0.6											
その他		工 作 物	
路 面 種 別		AS	
舗 装 区 間		1		2		3		4		5		6		7		8		9		10		11		12		13		14		15		16		17		18		19											