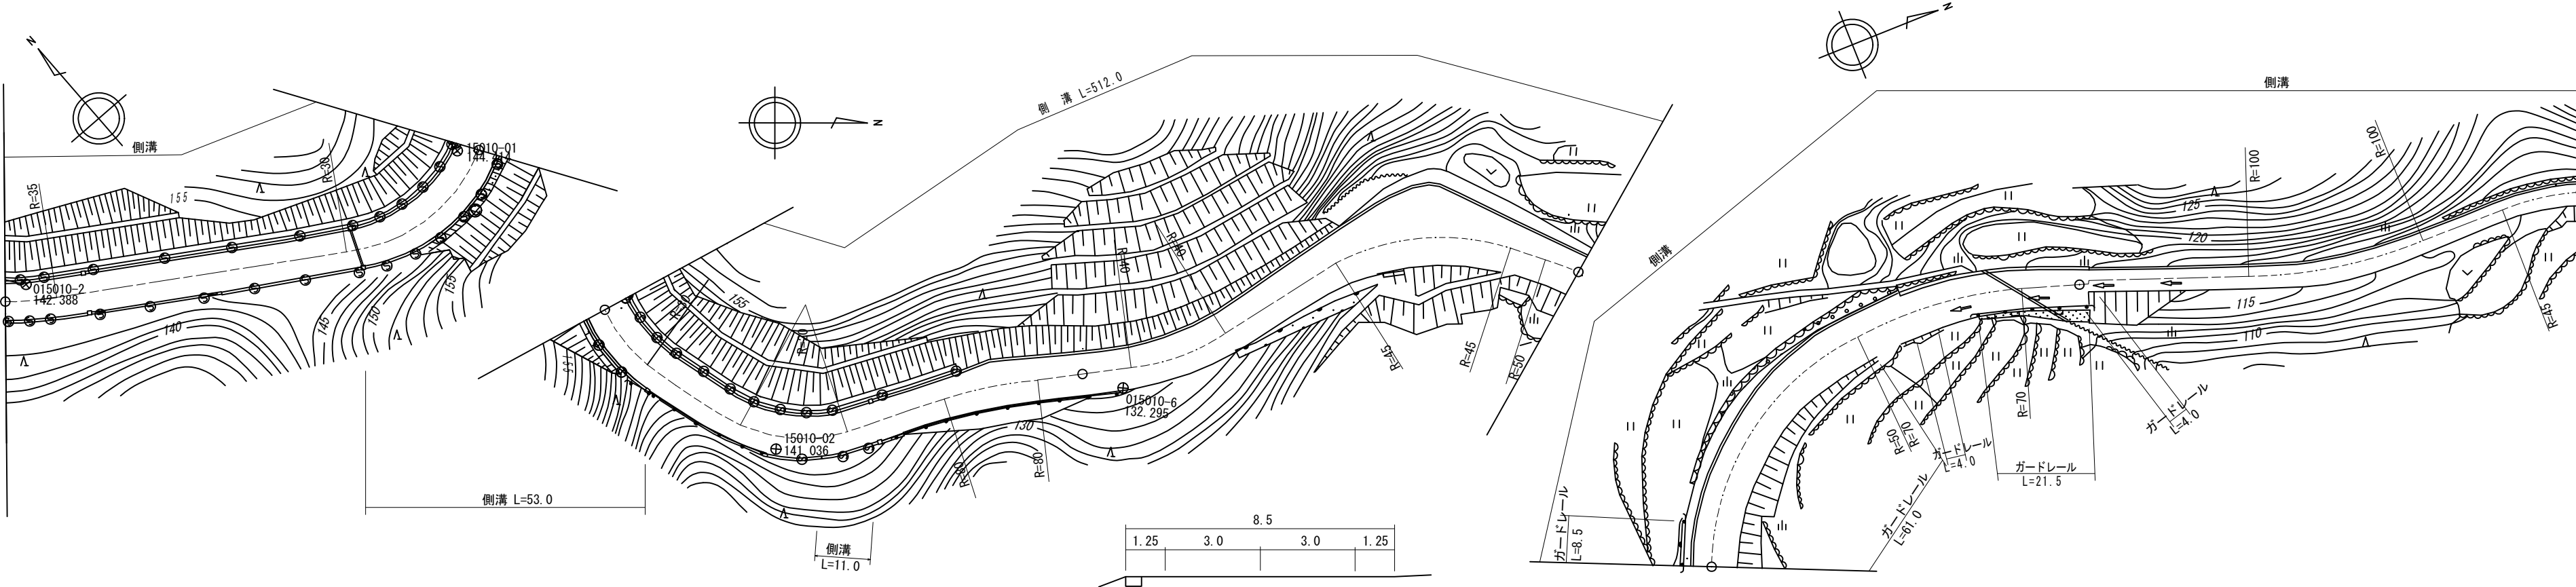


標題		路線コード		150		図面コード		10-0		路 線 名						一般県道銭壺山公園線		県 名		山 口 県		地 名		岩国市由宇町		図面番号		12		① 現道 2 現道(分離) 3 旧道 4 新道 5 専用自歩道				
平 面 図 縮尺千分の一																																		
区 間 番 号		100.0 123456789101112131415161718 500.0																																
点 間 距 離		72.028.07.018.030.011.016.010.08.038.025.017.020.079.021.013.040.047.0																																
全幅員		7.28.08.28.28.27.97.77.59.07.48.59.815.89.49.48.87.57.04.34.43.9																																
全幅員内訳	車道	6.06.06.06.06.06.06.06.06.06.06.06.06.06.06.06.06.03.0																																
	左側歩道																																	
	右側歩道																																	
	左側路肩	0.61.01.11.11.10.950.950.751.00.71.251.92.01.71.71.70.750.50.70.70.450.45																																
	右側路肩	0.61.01.11.11.10.950.950.751.00.71.251.92.01.71.71.70.750.50.70.70.450.45																																
側溝	中央																																	
	分離帯																																	
側溝		(0.5)(0.5)(0.5)(0.5)(0.5)(0.5)(0.5)(0.5)(0.5)(0.5)(0.5)(0.5)(0.5)(0.5)(0.5)(0.5)(0.5)(0.5)(0.5)																																
側溝		(0.5)(0.5)(0.5)(0.5)(0.5)(0.5)(0.5)(0.5)(0.5)(0.5)(0.5)(0.5)(0.5)(0.5)(0.5)(0.5)(0.5)(0.5)(0.5)																																
その他																																		
主要工物																																		
路面種別		as—————as																																
舗装区間番号		1100.02100.03100.04100.05100.0																																
路線名		一般県道銭壺山公園線																																
図面名		315002010-00																																
作成年月日		2019年3月31日																																
縮尺		1/1000		図面番号		12																												
事務所名		岩国土木建築事務所																																