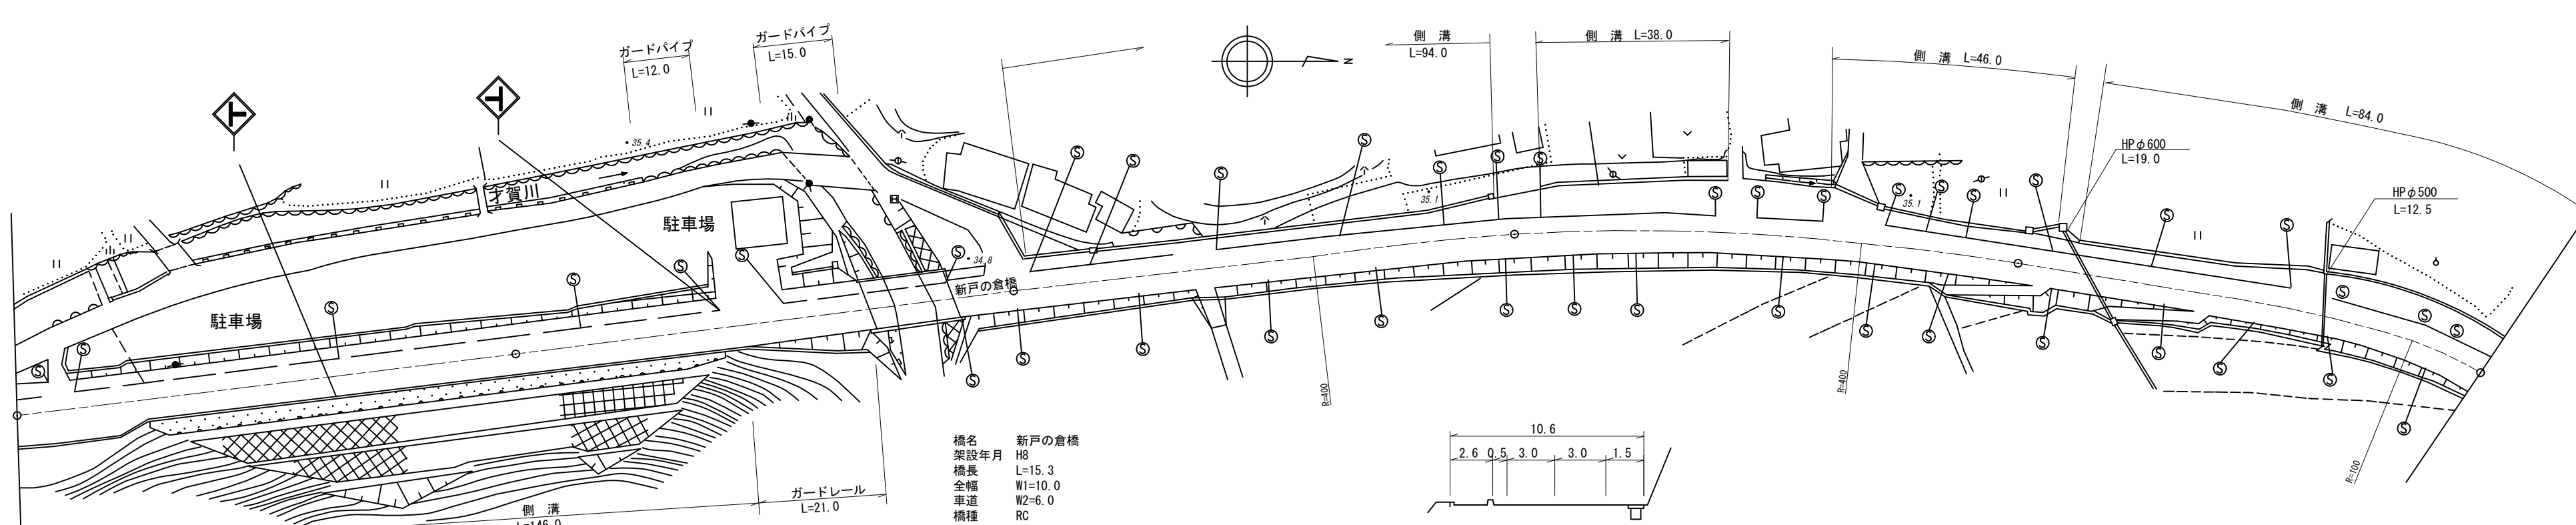


標題		路線コード		163		図面コード		10-0		路 線 名		一般県道 別府田布施(停)線		県 名		山 口 県		地 名		熊毛郡田布施町大字上田布施		図面番号		10		① 現道 2 現道(分離) 3 旧道 4 新道 5 専用自歩道				
平 面 図 縮尺千分の一																														
区 間	番 号	100.0200.0300.0400.0499.3500.0																												
点 間	距 離	1	2	3	4	5	6	7	8	9	10	11	12	13	14	15	16	17	18	19	20									
全 幅 員 内 訳	全 幅 員	12.4	10.6	10.6	10.6	10.1	10.1	10.0	10.0	11.1	12.7	12.0	12.27	14.2	14.1	11.2	11.78	12.6	11.9	10.9	11.1	13.1								
	車 道	6.0	6.0	6.0	6.0	6.0	6.0	6.0	6.0	6.0	6.0	6.0	6.0	6.0	6.0	6.0	6.0	6.0	6.0	6.0	6.0	6.0								
	歩 道	2.6	2.6	2.6	2.6	2.5	2.5	2.5	3.24	3.6	4.5	4.77	5.5	6.7	6.6	2.6	3.18	4.0	3.3	2.5	2.5	3.3	5.1							
	左 側	0.0									3.6	5.2	4.5	6.2	6.7	6.6	2.6	3.18	4.0	3.3	2.5	2.5	3.3	5.1						
	右 側																													
	路 肩	3.3	1.5	1.5	1.5	1.0	1.0	1.0	1.0	1.0	1.0	1.0	1.0	1.0	1.0	1.0	2.1	2.1	2.1	2.1	1.9	1.3	1.5							
中 央 分 離 帯																														
側 溝	左 側	(0.5)	(0.5)	(0.5)	(0.5)	(0.5)	(0.5)	(0.7)	(0.7)	(0.7)	(0.7)	(0.7)	(0.7)	(0.7)	(0.7)	(0.7)	(0.7)	(0.7)	(0.5)	(0.5)	(0.5)	(0.5)								
右 側																														
その他																														
主 要	工 作 物													04504-0																
路 面	種 別	AS																												
舗 装	区 間 番 号	1100.0270.0315.3414.75100.06100.0799.3																												
路線名		一般県道 別府田布施(停)線																												
図面名		316304010-00																												
作成年月日		2015年3月31日																												
縮尺		1/1000		図面番号		010-00																								
事務所名		山口県柳井土木建築事務所																												

路線名	一般県道 別府田布施(停)線		
図面名	316304010-00		
作成年月日	2015年3月31日		
縮尺	1/1000	図面番号	010-00
事務所名	山口県柳井土木建築事務所		