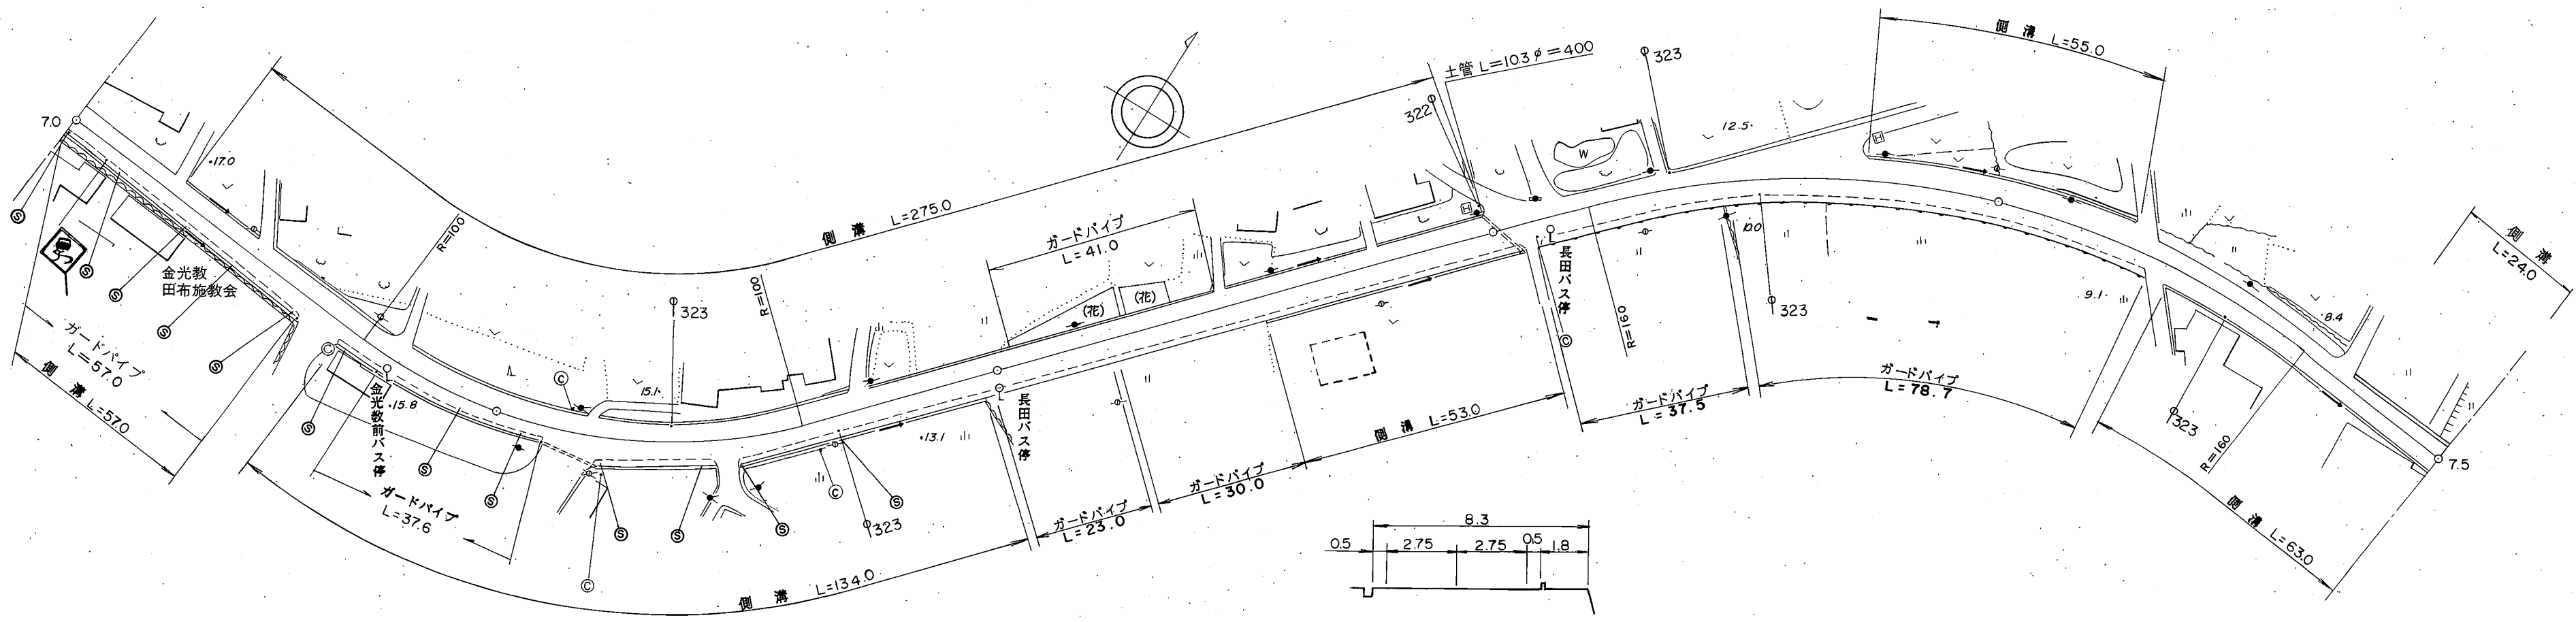


標準		路線コード		163		図面コード		15-0		路 線 名		一般県道 別府田布施(停)線		県 名		山 口 県		地 名		熊毛郡田布施町大字下田布施		図面番号		15		① 現道 2 現道(分離) 3 旧道 4 新道 5 専用自歩道																																
平 面 図 縮尺千分の一																										<table><tr><th colspan="4">道路台帳修正履歴</th></tr><tr><th>カルテ番号</th><th>修正内容</th><th>調整年月日</th><th>業者名</th></tr><tr><td>〇〇〇〇</td><td>転写</td><td>2005.03.31</td><td>泉土木コ</td></tr><tr><td> </td><td> </td><td> </td><td> </td></tr><tr><td> </td><td> </td><td> </td><td> </td></tr><tr><td> </td><td> </td><td> </td><td> </td></tr><tr><td> </td><td> </td><td> </td><td> </td></tr></table>					道路台帳修正履歴				カルテ番号	修正内容	調整年月日	業者名	〇〇〇〇	転写	2005.03.31	泉土木コ																
		道路台帳修正履歴	
		カルテ番号	修正内容	調整年月日	業者名	
		〇〇〇〇	転写	2005.03.31	泉土木コ	
区 間 番 号		100.0 200.0 300.0 400.0 500.0	
点 間 距 離		1 2 3 4 5 6 7 8 9 10 11 12 13 14 15 16 17 18	
全 幅 員		7.3 6.8 8.3 8.9 8.21 8.0 9.0 8.4 7.8 7.8 7.8 7.8 8.0 7.96 7.8 9.1 9.1 9.1 9.1 9.1 7.3 7.3 7.1	
全 幅 員 内 訳		車 道		5.0 5.0 5.5 5.5 5.5 5.5 5.5 5.0 5.0 5.0 5.0 5.5 5.5 5.5 5.5 5.5 5.5 5.5 5.5 5.5 5.5 5.5 5.0 5.0	
		左 側 歩 道		0.8 0.8 0.8 0.8 0.8 0.8 0.8 1.8 1.8 1.8 1.8 1.8 1.8 1.8 1.8 1.8 1.8 1.8 1.8 1.8 1.8 1.8 1.8 1.8	
		右 側 歩 道		0.8 0.8 0.8 0.8 0.8 0.8 0.8 1.8 1.8 1.8 1.8 1.8 1.8 1.8 1.8 1.8 1.8 1.8 1.8 1.8 1.8 1.8 1.8 1.8	
		左 側 路 肩		1.0 1.0 1.2 1.2 1.2 1.2 1.2 0.5 0.5 0.5 0.5 0.9 0.9 0.9 0.9 0.9 0.9 0.9 0.9 0.9 0.9 0.9 0.9 0.9	
		右 側 路 肩		0.5 0.5 0.8 0.8 0.8 0.8 0.8 0.5 0.5 0.5 0.5 0.9 0.9 0.9 0.9 0.9 0.9 0.9 0.9 0.9 0.9 0.9 0.9 0.9	
側 溝		0.6 0.6	
その他	
主要 工 作 物	
路面 種 別		AS AS	
舗 装 区 間 番 号		1 100.0 2 100.0 3 100.0 4 100.0 5 100.0	