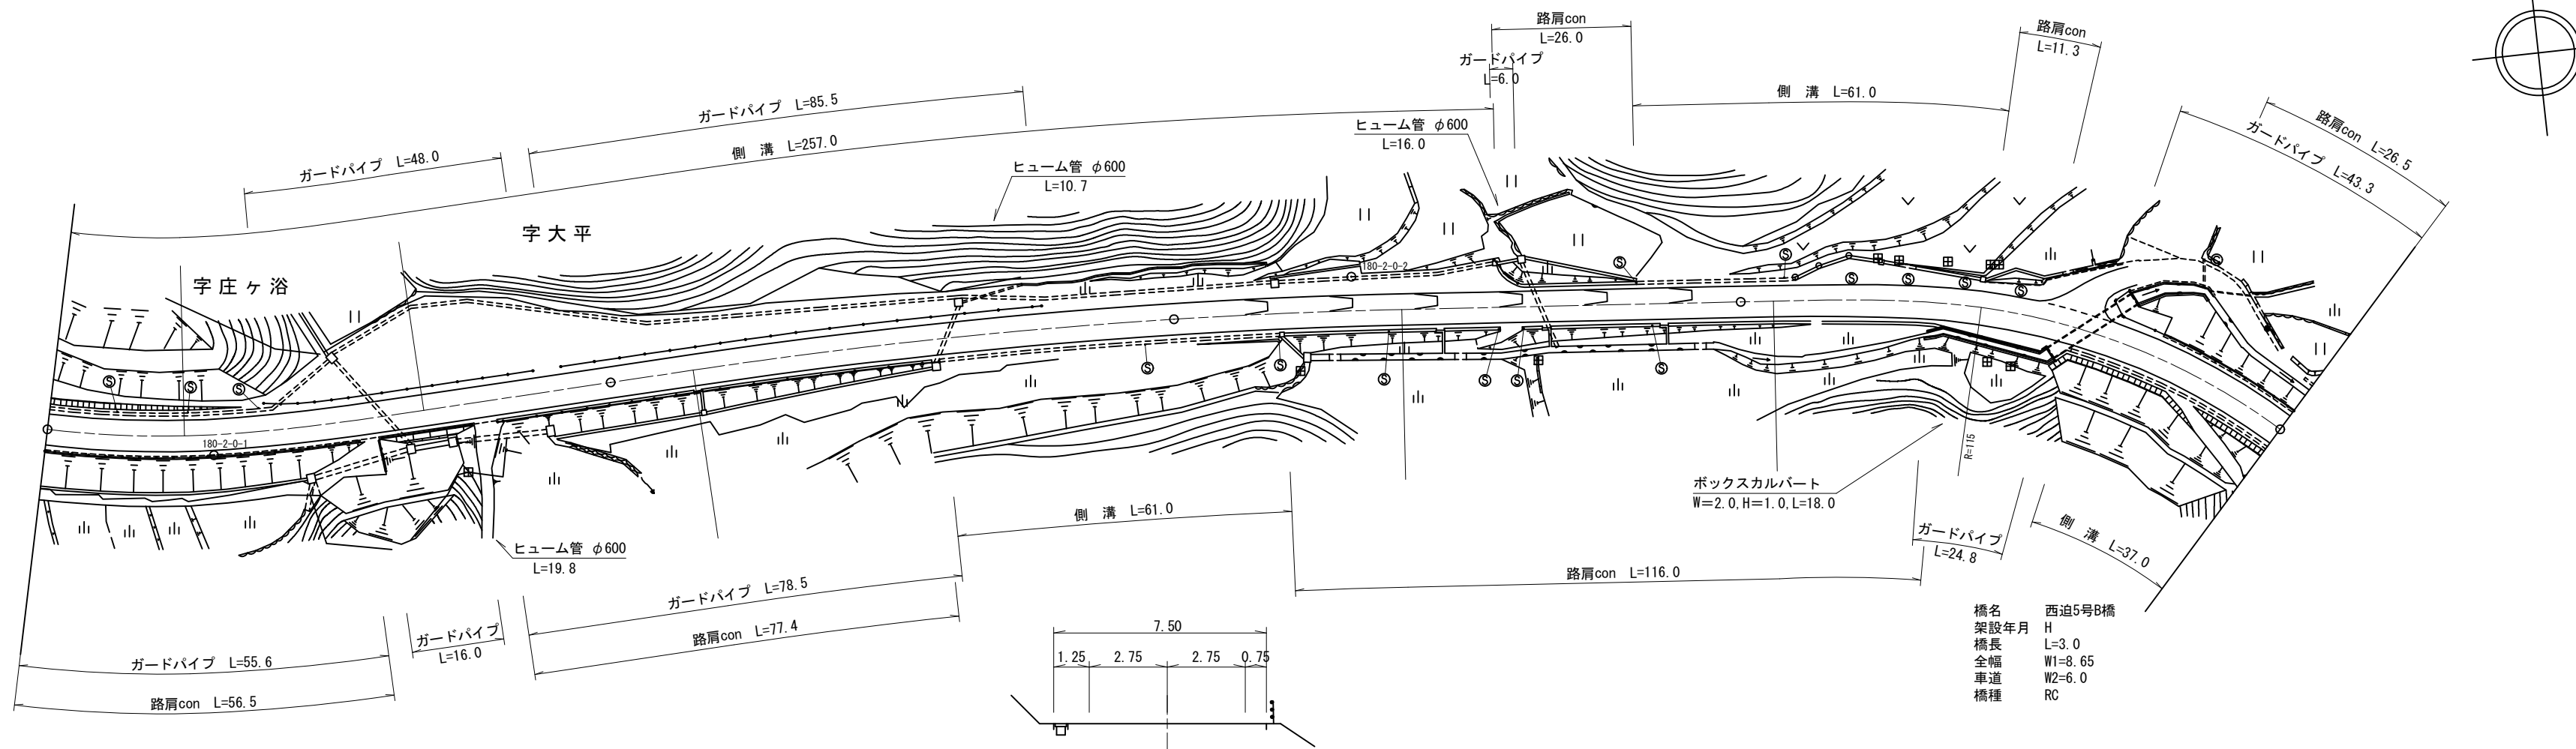


標題		路線コード		180		図面コード		002-00		路 線 名		一般県道 串夜市線		県 名		山 口 県		地 名		周南市大字高瀬		図面番号		2		① 現道 2 現道(分離) 3 旧道 4 新道 5 専用自歩道				
平 面 図  縮尺千分の一																														
区 間		番 号		100.0 200.0 300.0 400.0 500.0																										
点 間		距 離		1 2 3 4 5 6 7 8 9 10 11 12 13 14 15 16 17 18 19 20 21 22 23 24 25 26 37.0																										
全 幅 員		7.5 7.5 7.0 7.0 7.0 7.0 7.0 7.0 7.5 7.5 9.5 9.5 9.9 11.65 11.25 7.0 7.0 7.5 11.0 9.0 9.4 11.15 8.0 8.0 8.0 8.0																												
全 幅 員 内 訳	車 道	5.5 5.5 5.5 5.5 5.5 5.5 5.5 5.5 5.5 5.5 5.5 5.5 5.5 5.5 5.5 5.5 5.5 5.5 5.6 5.75 6.0 6.0 8.0 6.0 6.0 6.0																												
	左 側 歩 道																													
	右 側 歩 道																													
	左 側 路 肩	1.25 1.25 0.75 0.75 0.75 0.75 0.75 0.75 0.75 0.75 2.75 3.05 3.65 1.25 1.25 0.75 1.25 1.65 2.5 1.75 1.65 2.8 2.8 0.75 0.75 0.75																												
	右 側 路 肩	0.75 0.75 0.75 0.75 0.75 0.75 0.75 0.75 0.75 0.75 1.25 1.25 0.75 0.75 0.75 0.75 0.75 0.75 4.65 0.75 1.75 0.75 2.8 2.8 1.25 1.25 1.25																												
側 溝	中 央 分 離 帯																													
	左 側	(0.5) (0.5)																												
側 溝	右 側	(0.5) (0.5)																												
	右 側	(0.5) (0.5)																												
その他																														
主 要		工 作 物		05738																										
路 面		種 別		AS																										
舗 装		区 間		番 号		1 100.0 2 100.0 3 100.0 4 60.0 5 3.0 6 37.0																								
路線名		一般県道 串夜市線																												
図面名		318005002-00																												
作成年月日		2019年3月29日																												
縮尺		1/1000		図面番号		02-00																								
事務所名		周南土木建築事務所																												