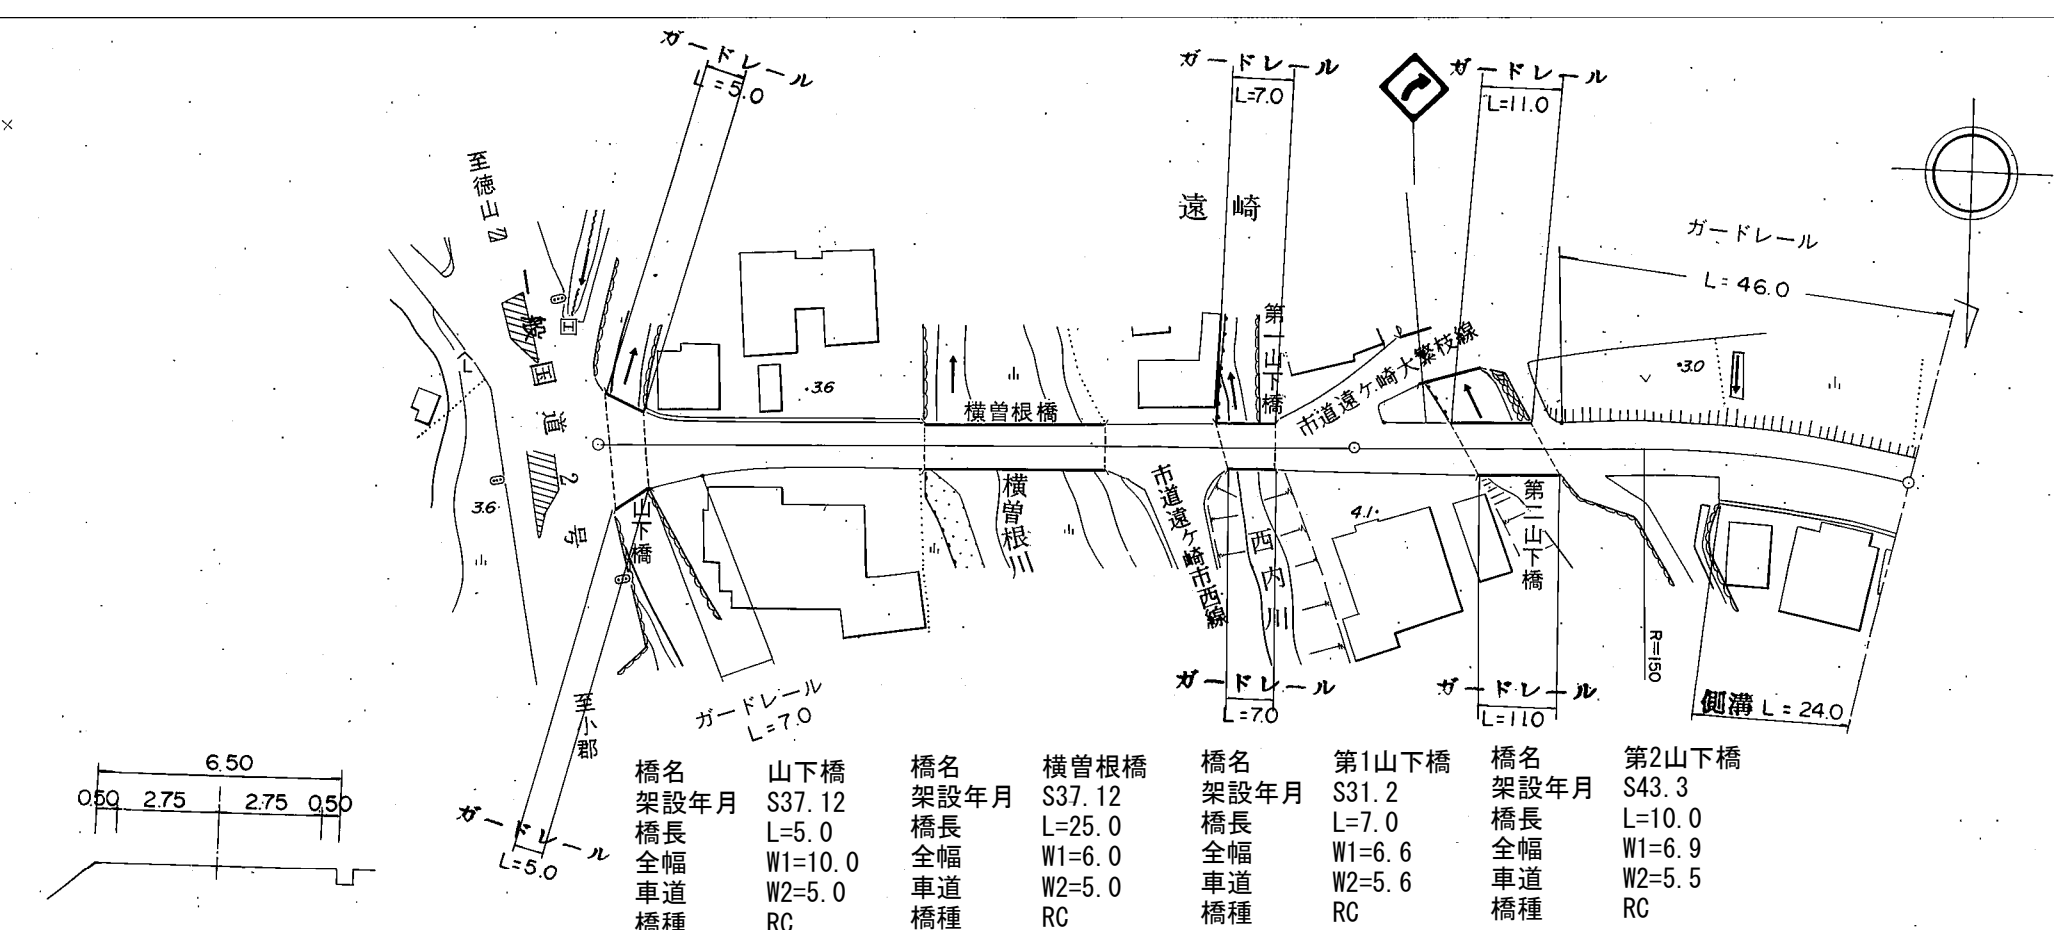


標題		路線コード		187		図面コード		11-0		路 線 名		一般県道 高井大道(停)線		県 名		山 口 県		地 名		防府市大字大道		図面番号		12		① 現道 2 現道(分離) 3 旧道 4 新道 5 専用自歩道	
平 面 図 縮尺千分の一		 <div><table><tr><td>橋名</td><td>山下橋</td><td>橋名</td><td>横曽根橋</td><td>橋名</td><td>遠崎</td><td>橋名</td><td>第1山下橋</td><td>橋名</td><td>第2山下橋</td></tr><tr><td>架設年月</td><td>S37.12</td><td>架設年月</td><td>S37.12</td><td>架設年月</td><td>S31.2</td><td>架設年月</td><td>S43.3</td></tr><tr><td>橋長</td><td>L=5.0</td><td>橋長</td><td>L=25.0</td><td>橋長</td><td>L=7.0</td><td>橋長</td><td>L=10.0</td></tr><tr><td>全幅</td><td>W1=10.0</td><td>全幅</td><td>W1=6.0</td><td>全幅</td><td>W1=6.6</td><td>全幅</td><td>W1=6.9</td></tr><tr><td>車道</td><td>W2=5.0</td><td>車道</td><td>W2=5.0</td><td>車道</td><td>W2=5.6</td><td>車道</td><td>W2=5.5</td></tr><tr><td>橋種</td><td>RC</td><td>橋種</td><td>RC</td><td>橋種</td><td>RC</td><td>橋種</td><td>RC</td></tr></table></div>																								橋名	山下橋	橋名	横曽根橋	橋名	遠崎	橋名	第1山下橋	橋名	第2山下橋	架設年月	S37.12	架設年月	S37.12	架設年月	S31.2	架設年月	S43.3	橋長	L=5.0	橋長	L=25.0	橋長	L=7.0	橋長	L=10.0	全幅	W1=10.0	全幅	W1=6.0	全幅	W1=6.6	全幅	W1=6.9	車道	W2=5.0	車道	W2=5.0	車道	W2=5.6	車道	W2=5.5	橋種	RC	橋種	RC	橋種	RC	橋種	RC	道路台帳修正履歴			
																										橋名	山下橋	橋名	横曽根橋	橋名	遠崎	橋名	第1山下橋	橋名	第2山下橋	
																										架設年月	S37.12	架設年月	S37.12	架設年月	S31.2	架設年月	S43.3	
																										橋長	L=5.0	橋長	L=25.0	橋長	L=7.0	橋長	L=10.0	
																										全幅	W1=10.0	全幅	W1=6.0	全幅	W1=6.6	全幅	W1=6.9	
																										車道	W2=5.0	車道	W2=5.0	車道	W2=5.6	車道	W2=5.5	
																										橋種	RC	橋種	RC	橋種	RC	橋種	RC	
																										カルテ番号	修正内容	調整年月日	業者名	
																											転記	2005.04.18	田中技研	
																										2009-06-117	橋梁諸元変更	2009.08.28	田中技研	
区 間 番 号		<div><div>100.0</div><div>173.5</div></div>	
点 間 距 離		<div><div>2.0</div><div>5.0</div><div>7.0</div><div>11.0</div><div>19.0</div><div>25.0</div><div>15.5</div><div>7.0</div><div>8.5</div><div>15.5</div><div>10.0</div><div>23.0</div><div>25.0</div></div>	
全幅員		<div><div>16.0</div><div>10.0</div><div>10.5</div><div>7.5</div><div>6.5</div><div>6.5</div><div>6.0</div><div>6.0</div><div>6.6</div><div>6.6</div><div>6.9</div><div>6.9</div><div>6.9</div><div>6.9</div><div>6.9</div><div>6.9</div><div>10.5</div><div>10.5</div></div>	
全幅員内訳	車道	<div><div>5.0</div><div>5.0</div><div>5.0</div><div>5.0</div><div>5.0</div><div>5.0</div><div>5.0</div><div>5.0</div><div>5.5</div><div>5.5</div><div>5.5</div><div>5.5</div><div>5.5</div><div>5.5</div><div>5.5</div><div>5.5</div><div>5.5</div><div>5.5</div></div>	
	左側歩道	<div><div></div><div></div><div></div><div></div><div></div><div></div><div></div><div></div><div></div><div></div><div></div><div></div><div></div><div></div><div></div><div></div><div></div><div></div><div></div></div>	
	右側歩道	<div><div></div><div></div><div></div><div></div><div></div><div></div><div></div><div></div><div></div><div></div><div></div><div></div><div></div><div></div><div></div><div></div><div></div><div></div><div></div></div>	
	左側路肩	<div><div>5.5</div><div>2.5</div><div>2.5</div><div>1.0</div><div>0.5</div><div>0.5</div><div>0.5</div><div>0.5</div><div>0.5</div><div>0.9</div><div>0.9</div><div>0.9</div><div>0.9</div><div>0.9</div><div>0.9</div><div>0.9</div><div>0.9</div><div>0.9</div></div>	
	右側路肩	<div><div>5.5</div><div>3.5</div><div>2.5</div><div>1.0</div><div>0.5</div><div>0.5</div><div>0.5</div><div>0.5</div><div>0.5</div><div>0.9</div><div>0.9</div><div>0.9</div><div>0.9</div><div>0.9</div><div>0.9</div><div>0.9</div><div>0.9</div><div>0.9</div></div>	
側溝	中央分離帯	<div><div></div><div></div><div></div><div></div><div></div><div></div><div></div><div></div><div></div><div></div><div></div><div></div><div></div><div></div><div></div><div></div><div></div><div></div><div></div></div>	
		<div><div></div><div></div><div></div><div></div><div></div><div></div><div></div><div></div><div></div><div></div><div></div><div></div><div></div><div></div><div></div><div></div><div></div><div></div><div></div></div>	
その他		<div><div></div><div></div><div></div><div></div><div></div><div></div><div></div><div></div><div></div><div></div><div></div><div></div><div></div><div></div><div></div><div></div><div></div><div></div><div></div></div>	
主要工作物		<div><div>← 06377</div><div>06378</div><div>06379</div><div>06380</div></div>	
路面種別		<div><div>as</div><div>as/AS</div><div>AS</div></div>	
舗装区間番号		<div><div>1 2.0</div><div>2 5.0</div><div>3 37.0</div><div>4 25.0</div><div>5 15.5</div><div>6 7.0</div><div>7 8.5</div><div>8 15.5</div><div>9 10.0</div><div>10 48.0</div></div>	
路線名		一般県道 高井大道(停)線	
図面名		318706011-00	
作成年月日		2009年8月28日	
縮尺		1/1000		図面番号		12-15	
事務所名		防府土木建築事務所	