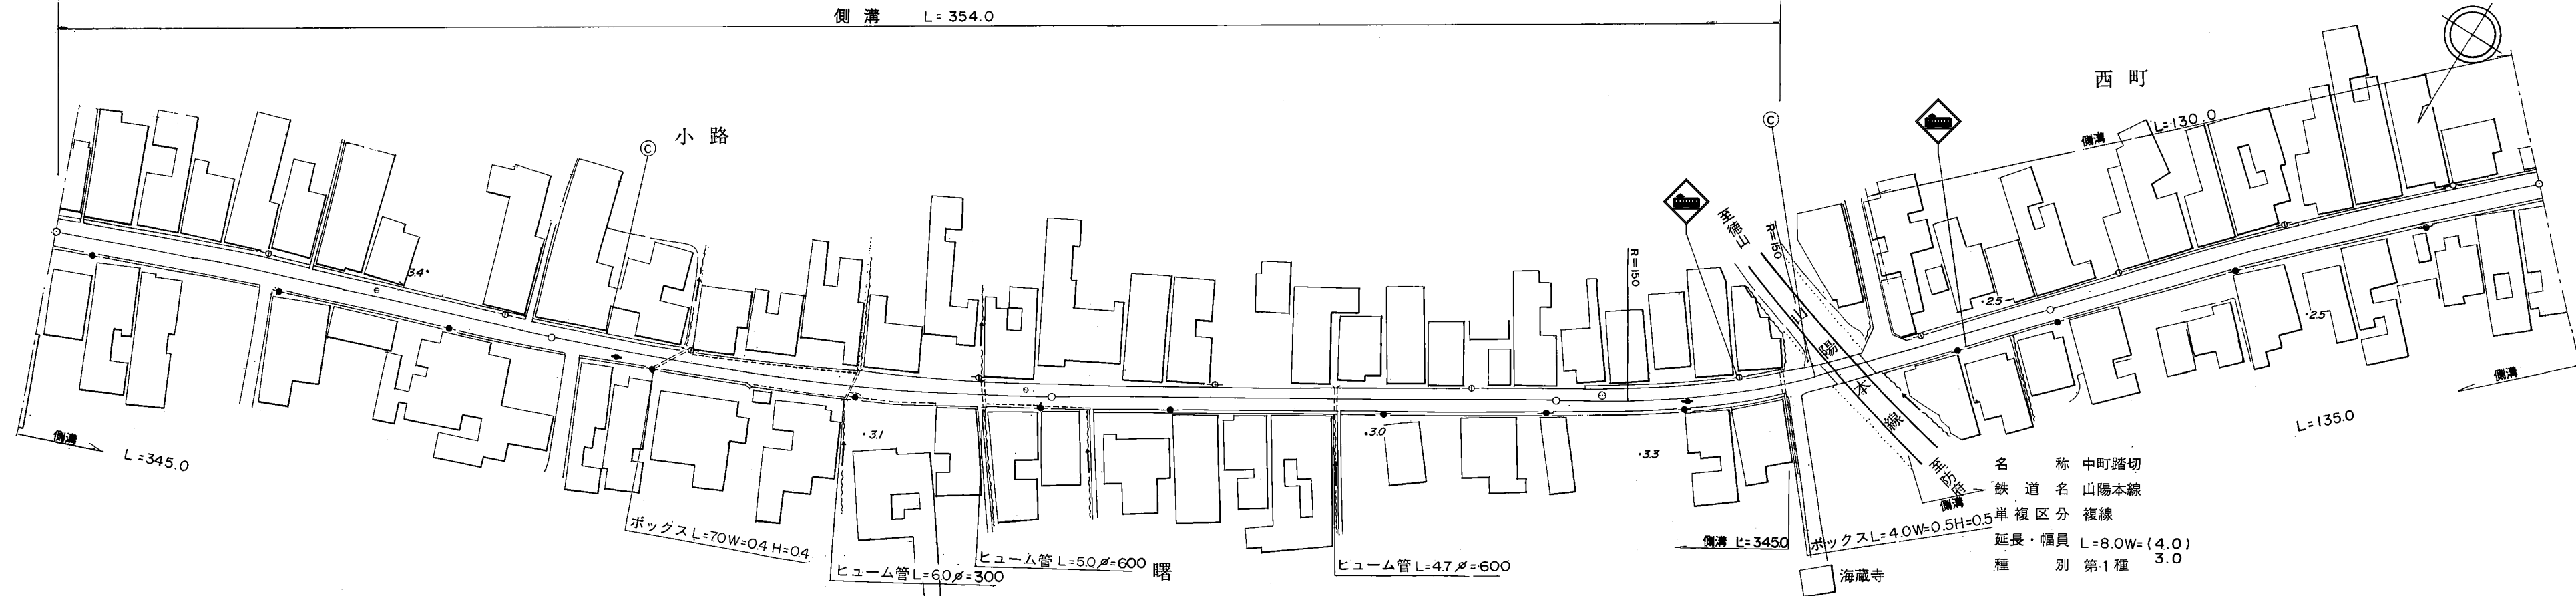


標題		路線コード		189		図面コード		2-0		路 線 名		一般県道 富海(停)線		県 名		山 口 県		地 名		防府市大字富海		図面番号		2		① 現道 2 現道(分離) 3 旧道 4 新道 5 専用自歩道																																		
平 面 図 縮尺千分の一																											道路台帳修正履歴																																	
																											カルテ番号		修正内容		調整年月日		業者名																											
																													転記		1995. 03. 31		田中技研																											
																											2008-06-104		標識変更・削除		2009. 03. 31		田中技研																											
区 間		番 号		<table><tr><td colspan="3">100.0</td><td colspan="3">200.0</td><td colspan="3">300.0</td><td colspan="3">400.0</td><td colspan="3">500.0</td></tr><tr><td>1</td><td>2</td><td>3</td><td>4</td><td>5</td><td>6</td><td>7</td><td>8</td><td>9</td><td>10</td><td>11</td><td>12</td><td>13</td><td>14</td><td>15</td><td>16</td><td>17</td></tr></table>																									100.0			200.0			300.0			400.0			500.0			1	2	3	4	5	6	7	8	9	10	11	12	13	14	15	16	17
100.0			200.0			300.0			400.0			500.0	
1	2	3	4	5	6	7	8	9	10	11	12	13	14	15	16	17	
点 間		距 離		<table><tr><td>41.0</td><td>59.0</td><td>28.5</td><td>13.5</td><td>21.0</td><td>39.0</td><td>8.0</td><td>31.0</td><td>61.0</td><td>35.0</td><td>10.0</td><td>9.0</td><td>8.0</td><td>2.5</td><td>5.5</td><td>30.0</td><td>100.0</td></tr></table>																									41.0	59.0	28.5	13.5	21.0	39.0	8.0	31.0	61.0	35.0	10.0	9.0	8.0	2.5	5.5	30.0	100.0															
41.0	59.0	28.5	13.5	21.0	39.0	8.0	31.0	61.0	35.0	10.0	9.0	8.0	2.5	5.5	30.0	100.0	
全 幅 員 内 訳		全幅員		<table><tr><td>5.7</td><td>6.2</td><td>5.7</td><td>5.7</td><td>6.2</td><td>6.0</td><td>6.0</td><td>6.2</td><td>6.2</td><td>5.96</td><td>5.2</td><td>5.2</td><td>4.0</td><td>4.0</td><td>5.0</td><td>5.5</td><td>5.5</td></tr></table>																									5.7	6.2	5.7	5.7	6.2	6.0	6.0	6.2	6.2	5.96	5.2	5.2	4.0	4.0	5.0	5.5	5.5															
		5.7	6.2	5.7	5.7	6.2	6.0	6.0	6.2	6.2	5.96	5.2	5.2	4.0	4.0	5.0	5.5	5.5	
		車道		<table><tr><td>4.0</td><td>4.0</td><td>4.0</td><td>4.0</td><td>4.0</td><td>4.0</td><td>4.0</td><td>4.0</td><td>4.0</td><td>3.68</td><td>3.5</td><td>3.5</td><td>3.0</td><td>3.0</td><td>3.5</td><td>3.5</td><td>3.5</td></tr></table>																									4.0	4.0	4.0	4.0	4.0	4.0	4.0	4.0	4.0	3.68	3.5	3.5	3.0	3.0	3.5	3.5	3.5															
		4.0	4.0	4.0	4.0	4.0	4.0	4.0	4.0	4.0	3.68	3.5	3.5	3.0	3.0	3.5	3.5	3.5	
		左側歩道		<table><tr><td></td><td></td><td></td><td></td><td></td><td></td><td></td><td></td><td></td><td></td><td></td><td></td><td></td><td></td><td></td><td></td><td></td></tr></table>	
右側歩道		<table><tr><td></td><td></td><td></td><td></td><td></td><td></td><td></td><td></td><td></td><td></td><td></td><td></td><td></td><td></td><td></td><td></td><td></td></tr></table>	
左側路肩		<table><tr><td>1.2</td><td>1.45</td><td>1.2</td><td>1.2</td><td>1.2</td><td>1.0</td><td>1.0</td><td>1.2</td><td>1.2</td><td>0.68</td><td>1.2</td><td>0.5</td><td>0.5</td><td>0.5</td><td>0.5</td><td>1.0</td><td>1.0</td></tr></table>																									1.2	1.45	1.2	1.2	1.2	1.0	1.0	1.2	1.2	0.68	1.2	0.5	0.5	0.5	0.5	1.0	1.0																	
1.2	1.45	1.2	1.2	1.2	1.0	1.0	1.2	1.2	0.68	1.2	0.5	0.5	0.5	0.5	1.0	1.0	
右側路肩		<table><tr><td>0.5</td><td>0.75</td><td>0.5</td><td>0.5</td><td>0.5</td><td>1.0</td><td>1.2</td><td>1.2</td><td>1.2</td><td>1.2</td><td>1.2</td><td>0.5</td><td>0.5</td><td>0.5</td><td>0.5</td><td>1.0</td><td>1.0</td></tr></table>																									0.5	0.75	0.5	0.5	0.5	1.0	1.2	1.2	1.2	1.2	1.2	0.5	0.5	0.5	0.5	1.0	1.0																	
0.5	0.75	0.5	0.5	0.5	1.0	1.2	1.2	1.2	1.2	1.2	0.5	0.5	0.5	0.5	1.0	1.0	
中央分離帯		<table><tr><td></td><td></td><td></td><td></td><td></td><td></td><td></td><td></td><td></td><td></td><td></td><td></td><td></td><td></td><td></td><td></td><td></td></tr></table>	
側 溝		左側		<table><tr><td>0.5</td><td>0.5</td><td>0.5</td><td>0.5</td><td>0.5</td><td>0.5</td><td>0.5</td><td>0.5</td><td>0.5</td><td>0.7</td><td>0.7</td><td>0.7</td><td></td><td></td><td>0.0</td><td>0.5</td><td>0.5</td></tr></table>																									0.5	0.5	0.5	0.5	0.5	0.5	0.5	0.5	0.5	0.7	0.7	0.7			0.0	0.5	0.5															
		0.5	0.5	0.5	0.5	0.5	0.5	0.5	0.5	0.5	0.7	0.7	0.7			0.0	0.5	0.5	
右側		<table><tr><td>0.5</td><td>0.5</td><td>0.5</td><td>0.5</td><td>0.5</td><td>0.5</td><td>0.7</td><td>0.7</td><td>0.7</td><td>0.7</td><td>0.7</td><td>0.7</td><td>0.0</td><td>0.0</td><td>0.5</td><td>0.5</td><td>0.5</td></tr></table>																									0.5	0.5	0.5	0.5	0.5	0.5	0.7	0.7	0.7	0.7	0.7	0.7	0.0	0.0	0.5	0.5	0.5																	
0.5	0.5	0.5	0.5	0.5	0.5	0.7	0.7	0.7	0.7	0.7	0.7	0.0	0.0	0.5	0.5	0.5	
その他	
主要工造物	
路面種別		as	
舗装区間番号		1		2		3		4		5		6		7	
		100.0		100.0		100.0		54.0		8.0		38.0		100.0	
路線名		一般県道 富海(停)線	
図面名		318906002-00	
作成年月日		2009年3月31日	
縮尺		1/1000		図面番号		2-3	
事務所名		防府土木建築事務所	