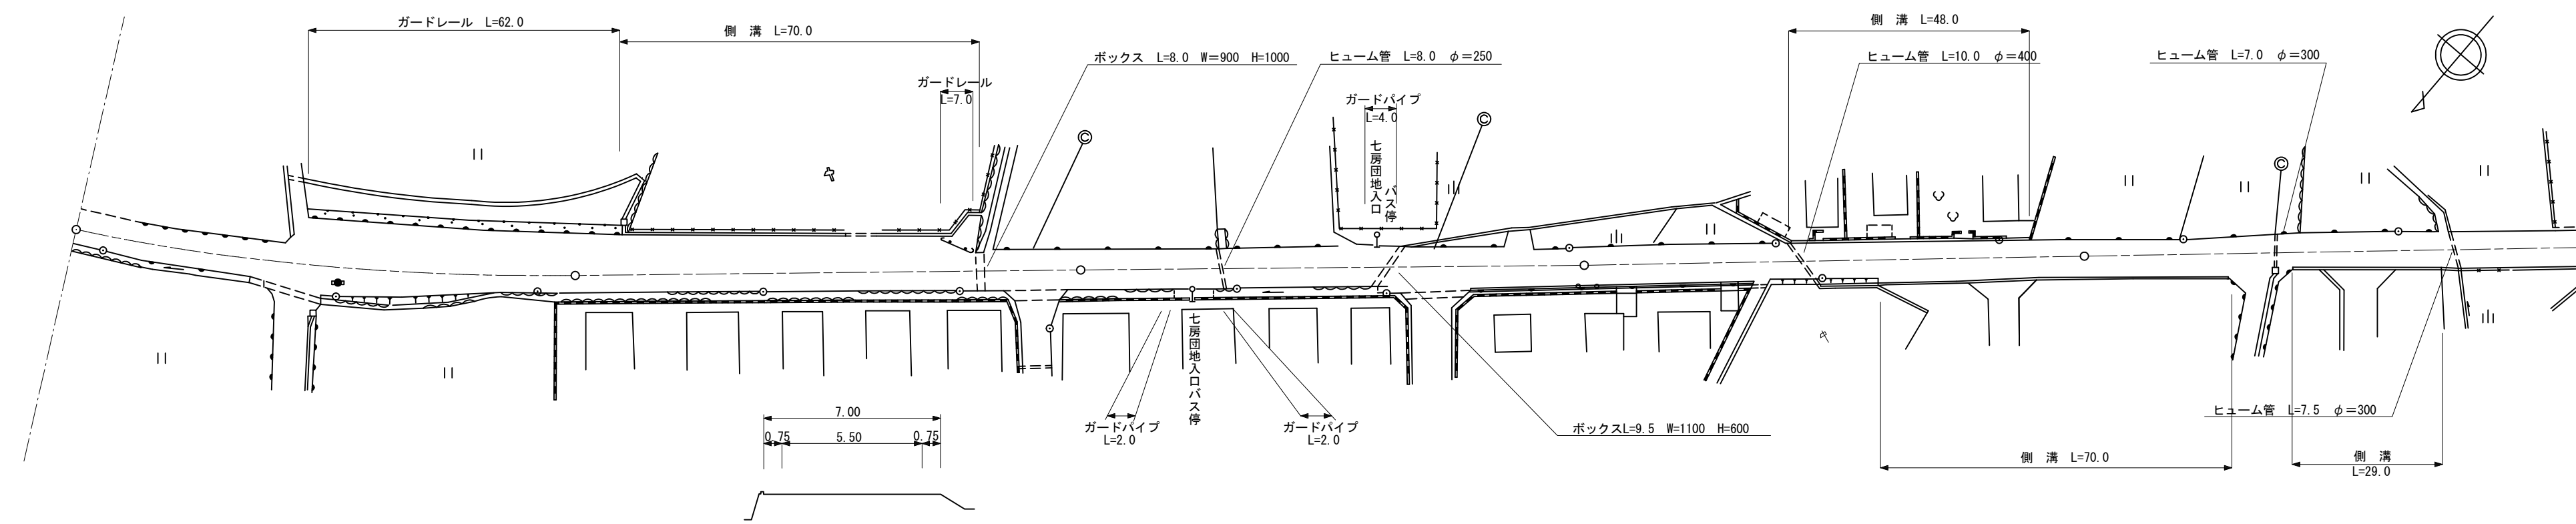


標題		路線コード		196		図面コード		2-0		路 線 名		一般県道		宮野上佐々並線		県 名		山 口 県		地 名		山口市宮野上		図面番号		2		① 現道 2 現道(分離) 3 旧道 4 新道 5 専用自歩道	
平 面 図  縮尺千分の一																															<div>道路台帳修正履歴</div> <table><tr><th>カルテ番号</th><th>修正内容</th><th>調整年月日</th><th>業者名</th></tr><tr><td></td><td>転記</td><td>2003. 3. 31</td><td>山口建設コン</td></tr><tr><td>2009-07-002</td><td>ベクタ変換</td><td>2010. 3. 31</td><td>山口建設コン</td></tr><tr><td>2013-07-011</td><td>路側整備工事</td><td>2013. 5. 8</td><td>山口建設コン</td></tr><tr><td>2022-07-027</td><td>平面修正</td><td>2023. 3. 31</td><td>イタガキ建設</td></tr><tr><td></td><td></td><td></td><td></td></tr></table>					カルテ番号	修正内容	調整年月日	業者名		転記	2003. 3. 31	山口建設コン	2009-07-002	ベクタ変換	2010. 3. 31	山口建設コン	2013-07-011	路側整備工事	2013. 5. 8	山口建設コン	2022-07-027	平面修正	2023. 3. 31	イタガキ建設	
	カルテ番号	修正内容	調整年月日	業者名	
		転記	2003. 3. 31	山口建設コン	
	2009-07-002	ベクタ変換	2010. 3. 31	山口建設コン	
	2013-07-011	路側整備工事	2013. 5. 8	山口建設コン	
	2022-07-027	平面修正	2023. 3. 31	イタガキ建設	
	区 間	番 号	<table><tr><td colspan="5">100.0</td><td colspan="10">200.0</td><td colspan="10">300.0</td><td colspan="10">400.0</td><td colspan="10">500.0</td></tr><tr><td>1</td><td>2</td><td>3</td><td>4</td><td>5</td><td>6</td><td>7</td><td>8</td><td>9</td><td>10</td><td>11</td><td>12</td><td>13</td><td>14</td><td>15</td><td>16</td><td>17</td><td>18</td><td>19</td><td>20</td><td>21</td><td>22</td><td>23</td><td>24</td><td></td></tr></table>																												100.0					200.0										300.0										400.0										500.0										1	2	3	4	5	6	7	8	9	10	11	12	13	14	15	16	17	18	19	20	21	22	23	24																				
	100.0					200.0										300.0										400.0										500.0	
	1	2	3	4	5	6	7	8	9	10	11	12	13	14	15	16	17	18	19	20	21	22	23	24	
点 間	距 離	<table><tr><td>15.0</td><td>20.0</td><td>10.0</td><td>5.0</td><td>35.0</td><td>15.0</td><td>10.0</td><td>20.0</td><td>22.5</td><td>7.5</td><td>13.5</td><td>3.5</td><td>3.0</td><td>20.0</td><td>61.0</td><td>39.0</td><td>42.0</td><td>16.0</td><td>34.0</td><td>8.0</td><td>28.0</td><td>14.0</td><td>29.0</td><td>29.0</td></tr></table>																												15.0	20.0	10.0	5.0	35.0	15.0	10.0	20.0	22.5	7.5	13.5	3.5	3.0	20.0	61.0	39.0	42.0	16.0	34.0	8.0	28.0	14.0	29.0	29.0	
15.0	20.0	10.0	5.0	35.0	15.0	10.0	20.0	22.5	7.5	13.5	3.5	3.0	20.0	61.0	39.0	42.0	16.0	34.0	8.0	28.0	14.0	29.0	29.0	
全 幅 員		<table><tr><td>6.7</td><td>7.0</td><td>7.5</td><td>8.2</td><td>15.6</td><td>12.5</td><td>11.96</td><td>11.6</td><td>11.2</td><td>11.0</td><td>11.3</td><td>11.4</td><td>10.9</td><td>10.8</td><td>15.0</td><td>7.2</td><td>7.27</td><td>7.5</td><td>7.6</td><td>7.0</td><td>7.7</td><td>7.7</td><td>8.8</td><td>8.7</td><td>7.91</td><td>7.6</td><td>7.6</td><td>7.6</td><td>7.0</td><td>6.8</td></tr></table>																												6.7	7.0	7.5	8.2	15.6	12.5	11.96	11.6	11.2	11.0	11.3	11.4	10.9	10.8	15.0	7.2	7.27	7.5	7.6	7.0	7.7	7.7	8.8	8.7	7.91	7.6	7.6	7.6	7.0	6.8	
6.7	7.0	7.5	8.2	15.6	12.5	11.96	11.6	11.2	11.0	11.3	11.4	10.9	10.8	15.0	7.2	7.27	7.5	7.6	7.0	7.7	7.7	8.8	8.7	7.91	7.6	7.6	7.6	7.0	6.8	
全 幅 員 内 訳	車 道	<table><tr><td>5.5</td><td>5.5</td><td>5.5</td><td>5.5</td><td>5.5</td><td>5.5</td><td>5.5</td><td>5.5</td><td>5.5</td><td>5.5</td><td>5.5</td><td>5.5</td><td>5.5</td><td>5.5</td><td>5.5</td><td>5.5</td><td>5.5</td><td>5.5</td><td>5.5</td><td>5.5</td><td>5.5</td><td>5.5</td><td>5.5</td><td>5.5</td><td>5.5</td><td>5.5</td><td>5.5</td><td>5.5</td><td>5.5</td></tr></table>																												5.5	5.5	5.5	5.5	5.5	5.5	5.5	5.5	5.5	5.5	5.5	5.5	5.5	5.5	5.5	5.5	5.5	5.5	5.5	5.5	5.5	5.5	5.5	5.5	5.5	5.5	5.5	5.5	5.5	
	5.5	5.5	5.5	5.5	5.5	5.5	5.5	5.5	5.5	5.5	5.5	5.5	5.5	5.5	5.5	5.5	5.5	5.5	5.5	5.5	5.5	5.5	5.5	5.5	5.5	5.5	5.5	5.5	5.5	
	左 側	
	右 側	
	左 側	<table><tr><td>0.6</td><td>0.7</td><td>0.7</td><td>0.7</td><td>6.5</td><td>5.96</td><td>5.6</td><td>5.2</td><td>4.8</td><td>5.3</td><td>5.2</td><td>4.7</td><td>4.5</td><td>8.6</td><td>8.6</td><td>0.85</td><td>1.0</td><td>1.0</td><td>0.5</td><td>1.2</td><td>1.2</td><td>0.5</td><td>0.5</td><td>1.6</td><td>0.5</td><td>0.5</td><td>0.5</td><td>0.5</td><td>0.7</td></tr></table>																												0.6	0.7	0.7	0.7	6.5	5.96	5.6	5.2	4.8	5.3	5.2	4.7	4.5	8.6	8.6	0.85	1.0	1.0	0.5	1.2	1.2	0.5	0.5	1.6	0.5	0.5	0.5	0.5	0.7	
0.6	0.7	0.7	0.7	6.5	5.96	5.6	5.2	4.8	5.3	5.2	4.7	4.5	8.6	8.6	0.85	1.0	1.0	0.5	1.2	1.2	0.5	0.5	1.6	0.5	0.5	0.5	0.5	0.7	
右 側	<table><tr><td>0.6</td><td>0.8</td><td>1.3</td><td>2.0</td><td>2.3</td><td>0.5</td><td>0.5</td><td>0.5</td><td>0.5</td><td>0.7</td><td>0.7</td><td>0.8</td><td>0.9</td><td>0.9</td><td>0.9</td><td>0.92</td><td>1.0</td><td>1.1</td><td>1.0</td><td>1.0</td><td>2.1</td><td>1.91</td><td>1.6</td><td>1.6</td><td>1.6</td><td>1.0</td><td>0.6</td><td>0.6</td></tr></table>																												0.6	0.8	1.3	2.0	2.3	0.5	0.5	0.5	0.5	0.7	0.7	0.8	0.9	0.9	0.9	0.92	1.0	1.1	1.0	1.0	2.1	1.91	1.6	1.6	1.6	1.0	0.6	0.6	
0.6	0.8	1.3	2.0	2.3	0.5	0.5	0.5	0.5	0.7	0.7	0.8	0.9	0.9	0.9	0.92	1.0	1.1	1.0	1.0	2.1	1.91	1.6	1.6	1.6	1.0	0.6	0.6	
中 央	分 離 帯	
側 溝	左 側	
	右 側	<table><tr><td></td><td></td><td></td><td></td><td>0.0</td><td>0.5</td><td>0.5</td><td>0.5</td><td>0.5</td><td>0.5</td><td>0.5</td><td>0.5</td><td>0.5</td><td>0.5</td><td>0.5</td><td>0.5</td><td>0.5</td><td>0.5</td><td>0.5</td><td>0.5</td><td>0.5</td><td>0.5</td><td>0.5</td><td>0.5</td><td>0.5</td><td>0.5</td><td>0.5</td><td>0.5</td><td>0.5</td></tr></table>																																0.0	0.5	0.5	0.5	0.5	0.5	0.5	0.5	0.5	0.5	0.5	0.5	0.5	0.5	0.5	0.5	0.5	0.5	0.5	0.5	0.5	0.5	0.5	0.5	0.5	
				0.0	0.5	0.5	0.5	0.5	0.5	0.5	0.5	0.5	0.5	0.5	0.5	0.5	0.5	0.5	0.5	0.5	0.5	0.5	0.5	0.5	0.5	0.5	0.5	0.5	
その他	
主 要	工 作 物	
路 面	種 別	as	
舗 装	区 間	<table><tr><td colspan="5">1</td><td colspan="10">2</td><td colspan="10">3</td><td colspan="10">4</td><td colspan="10">5</td></tr><tr><td colspan="5">100.0</td><td colspan="10">100.0</td><td colspan="10">100.0</td><td colspan="10">100.0</td><td colspan="10">100.0</td></tr></table>																												1					2										3										4										5										100.0					100.0										100.0										100.0										100.0									
1					2										3										4										5	
100.0					100.0										100.0										100.0										100.0	
番 号	