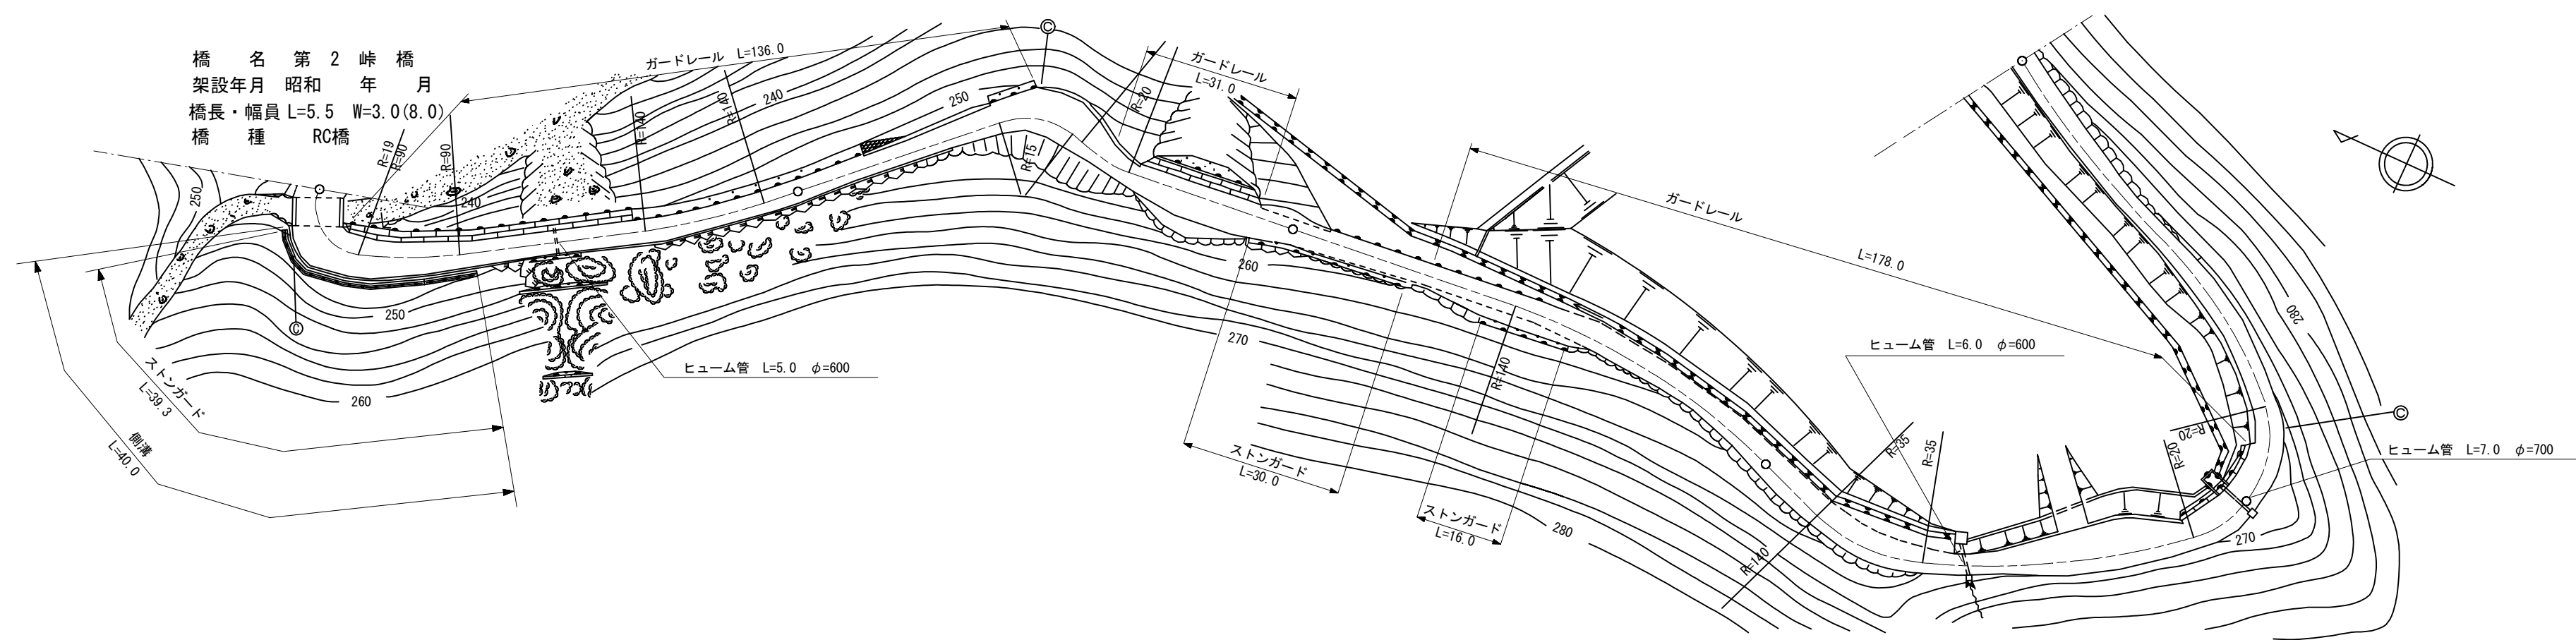


標題		路線コード		196		図面コード		11-0		路 線 名		一般県道 宮野上佐々並線		県 名		山 口 県		地 名		山口市宮野上		図面番号		11		① 現道 2 現道(分離) 3 旧道 4 新道 5 専用自歩道							
平 面 図 縮尺千分の一	<div><div>橋 名 第 2 峠 橋 架設年月 昭和 年 月 橋長・幅員 L=5.5 W=3.0(8.0) 橋 種 RC橋</div><div>橋 名 第 2 峠 橋 架設年月 昭和 年 月 橋長・幅員 L=5.5 W=3.0(8.0) 橋 種 RC橋</div></div>																												道路台帳修正履歴				
	カルテ番号		修正内容		調整年月日		業者名																										
			転記		2005. 3. 31		山口建設コン																										
	2008-07-019		擁壁 ストンガード 側溝新設		2009. 4. 30		山口建設コン																										
	2009-07-002		ベクタ変換		2010. 3. 31		山口建設コン																										
	2010-07-022		擁壁 ストンガード 側溝設置		2010. 5. 8		山口建設コン																										
区 間		番 号		100.0 200.0 300.0 400.0 498.0																													
				1 2 3 3-1 4 5 6 7 8 9 10 11 12 13 14 15 16 17 18 19 20 21 22 23 24 25 26 27 28 29 30																													
点 間		距 離		1.5 5.5 30.0 10.0 53.0 21.0 25.0 7.0 16.0 9.0 10.0 12.0 1.0 26.0 22.0 10.0 22.0 9.0 10.0 14.0 32.0 5.0 5.0 20.0 5.0 5.0 9.0 5.0 12.0 48.0 38.0																													
全 幅 員				9.0 8.0 8.0 8.6 4.0 4.0 4.0 8.0 9.0 4.5 6.5 6.5 4.65 4.5 4.0 4.0 5.2 4.0 5.0 5.42 6.0 4.0 5.0 6.0 9.0 7.5 5.5 7.0 6.56 5.5 5.0 5.0																													
全 幅 員 内 訳	車 道	左 側		3.0 3.																													