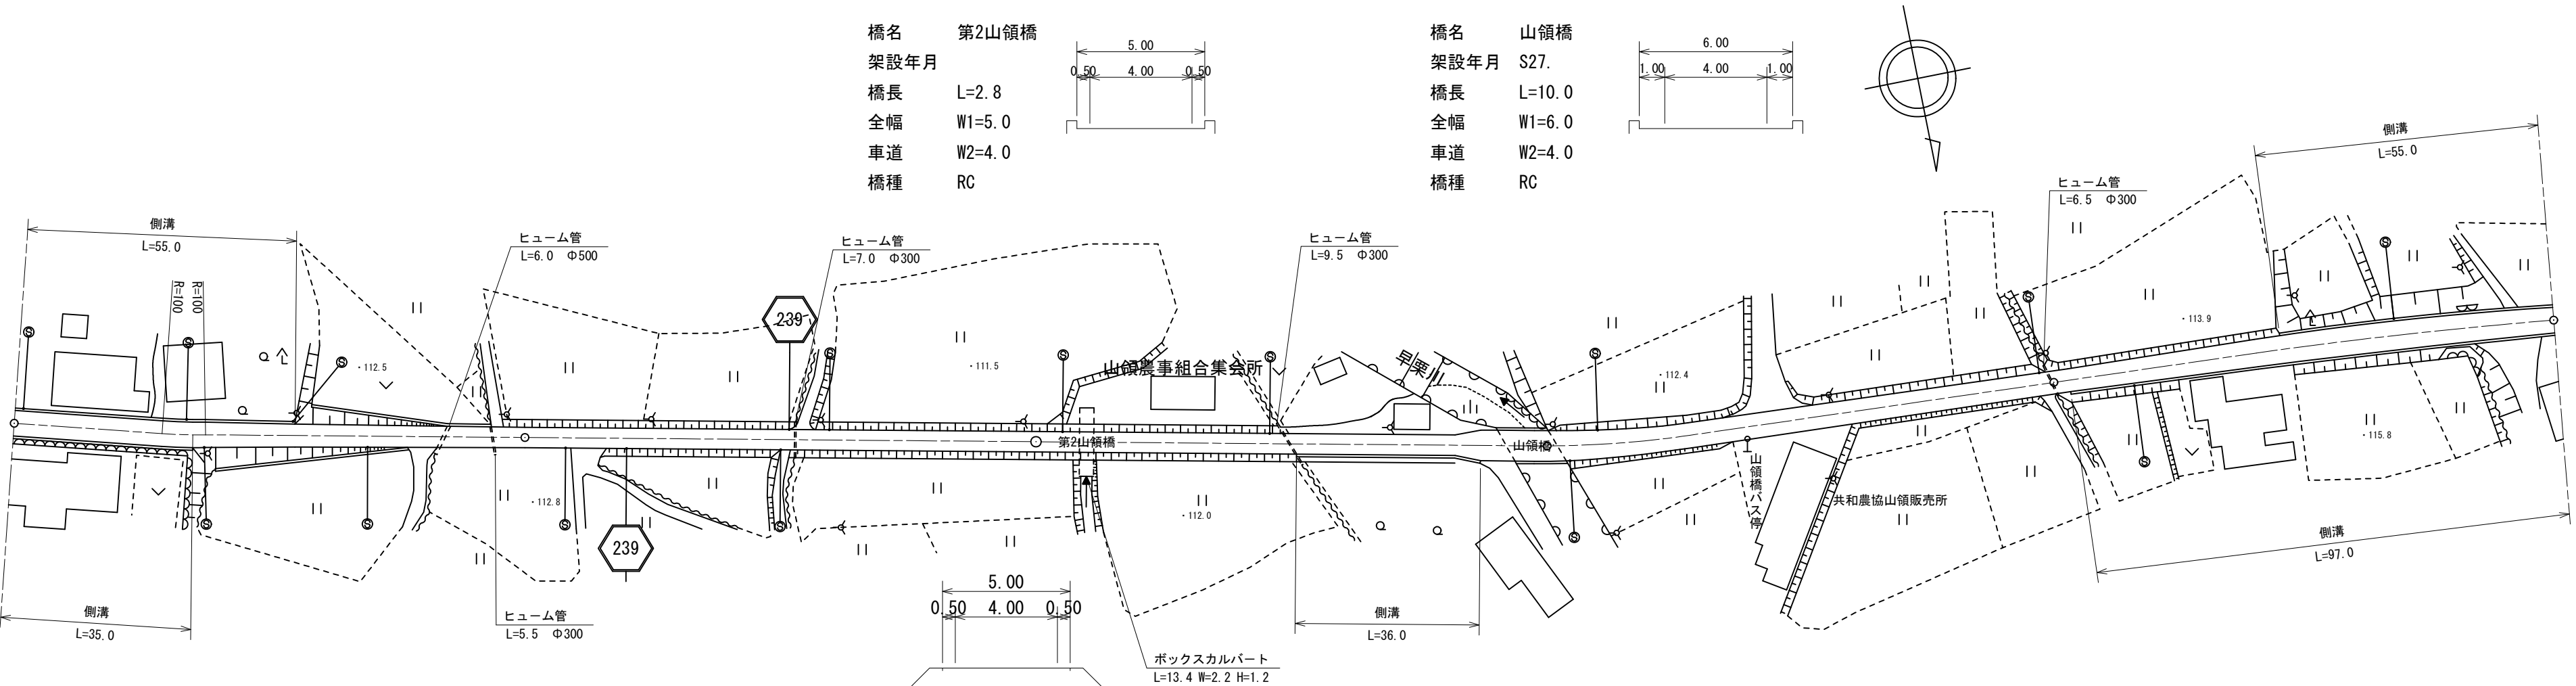


標題		路線コード		239		図面コード		17-0		路 線 名		一般県道銭屋美祢線		県 名		山 口 県		地 名		美祢市秋芳町青景		図面番号		13		① 現道 2 現道(分離) 3 旧道 4 新道 5 専用自歩道	
平 面 図 縮尺千分の一	<div><div><div>橋名 第2山領橋</div><div>架設年月</div><div>橋長 L=2.8</div><div>全幅 W1=5.0</div><div>車道 W2=4.0</div><div>橋種 RC</div></div><div><div>5.00</div><div>0.50 4.00 0.50</div></div></div> <div><div><div>橋名 山領橋</div><div>架設年月 S27.</div><div>橋長 L=10.0</div><div>全幅 W1=6.0</div><div>車道 W2=4.0</div><div>橋種 RC</div></div><div><div>6.00</div><div>1.00 4.00 1.00</div></div></div> <div></div>	
	区 間	番 号	<table><tr><td colspan="4">100.0</td><td colspan="4">200.0</td><td colspan="4">300.0</td><td colspan="4">400.0</td><td colspan="2">500.0</td></tr><tr><td>1</td><td>2</td><td>3</td><td>4</td><td>5</td><td>6</td><td>7</td><td>8</td><td>9</td><td>10</td><td>11</td><td>12</td><td>13</td><td>14</td><td>15</td><td>16</td><td>17</td><td></td></tr></table>																												100.0				200.0				300.0				400.0				500.0		1	2	3	4	5	6	7	8	9	10	11	12	13	14	15	16	17																				
	100.0				200.0				300.0				400.0				500.0	
	1	2	3	4	5	6	7	8	9	10	11	12	13	14	15	16	17	
	点 間	距 離	<table><tr><td>35.0</td><td>20.0</td><td>45.0</td><td>100.0</td><td>8.5</td><td>2.8</td><td>39.7</td><td></td><td>31.0</td><td>5.0</td><td>5.0</td><td>8.0</td><td>21.0</td><td></td><td>77.0</td><td>42.0</td><td>55.0</td><td></td></tr><tr><td></td><td></td><td></td><td></td><td></td><td></td><td></td><td></td><td></td><td></td><td></td><td></td><td></td><td></td><td></td><td></td><td></td><td></td></tr></table>																												35.0	20.0	45.0	100.0	8.5	2.8	39.7		31.0	5.0	5.0	8.0	21.0		77.0	42.0	55.0																																						
	35.0	20.0	45.0	100.0	8.5	2.8	39.7		31.0	5.0	5.0	8.0	21.0		77.0	42.0	55.0	
	全 幅 員	内 訳	全 幅 員	<table><tr><td>5.0</td><td>5.0</td><td>4.5</td><td>5.0</td><td>5.0</td><td>5.0</td><td>5.0</td><td>5.0</td><td>5.0</td><td>6.0</td><td>6.0</td><td>6.0</td><td>5.0</td><td></td><td>4.52</td><td>5.5</td><td>5.0</td><td></td></tr><tr><td></td><td></td><td></td><td></td><td></td><td></td><td></td><td></td><td></td><td></td><td></td><td></td><td></td><td>4.5</td><td></td><td></td><td></td></tr></table>																												5.0	5.0	4.5	5.0	5.0	5.0	5.0	5.0	5.0	6.0	6.0	6.0	5.0		4.52	5.5	5.0															4.5																						
			5.0	5.0	4.5	5.0	5.0	5.0	5.0	5.0	5.0	6.0	6.0	6.0	5.0		4.52	5.5	5.0	
																4.5	
車 道			<table><tr><td>4.0</td><td>4.0</td><td>3.5</td><td>4.0</td><td>4.0</td><td>4.0</td><td>4.0</td><td>4.0</td><td>4.0</td><td>4.0</td><td>4.0</td><td>4.0</td><td>4.0</td><td></td><td>3.52</td><td>3.5</td><td>3.5</td><td></td></tr><tr><td></td><td></td><td></td><td></td><td></td><td></td><td></td><td></td><td></td><td></td><td></td><td></td><td></td><td></td><td></td><td></td><td></td><td></td></tr></table>																												4.0	4.0	3.5	4.0	4.0	4.0	4.0	4.0	4.0	4.0	4.0	4.0	4.0		3.52	3.5	3.5																																						
4.0			4.0	3.5	4.0	4.0	4.0	4.0	4.0	4.0	4.0	4.0	4.0	4.0		3.52	3.5	3.5	
左 側 歩 道	<table><tr><td></td><td></td><td></td><td></td><td></td><td></td><td></td><td></td><td></td><td></td><td></td><td></td><td></td><td></td><td></td><td></td><td></td><td></td></tr><tr><td></td><td></td><td></td><td></td><td></td><td></td><td></td><td></td><td></td><td></td><td></td><td></td><td></td><td></td><td></td><td></td><td></td><td></td></tr></table>	
右 側 歩 道	<table><tr><td></td><td></td><td></td><td></td><td></td><td></td><td></td><td></td><td></td><td></td><td></td><td></td><td></td><td></td><td></td><td></td><td></td><td></td></tr><tr><td></td><td></td><td></td><td></td><td></td><td></td><td></td><td></td><td></td><td></td><td></td><td></td><td></td><td></td><td></td><td></td><td></td><td></td></tr></table>	
全 幅 員 内 訳	内 訳	左 側 路 肩	<table><tr><td>0.5</td><td>0.5</td><td>0.5</td><td>0.5</td><td>0.5</td><td>0.5</td><td>0.5</td><td>0.5</td><td>0.5</td><td>1.0</td><td>1.0</td><td>1.0</td><td>0.5</td><td></td><td>0.5</td><td>1.0</td><td>0.75</td><td></td></tr><tr><td></td><td></td><td></td><td></td><td></td><td></td><td></td><td></td><td></td><td></td><td></td><td></td><td></td><td></td><td></td><td></td><td></td></tr></table>																												0.5	0.5	0.5	0.5	0.5	0.5	0.5	0.5	0.5	1.0	1.0	1.0	0.5		0.5	1.0	0.75																																						
		0.5	0.5	0.5	0.5	0.5	0.5	0.5	0.5	0.5	1.0	1.0	1.0	0.5		0.5	1.0	0.75	
		右 側 路 肩	<table><tr><td>0.5</td><td>0.5</td><td>0.5</td><td>0.5</td><td>0.5</td><td>0.5</td><td>0.5</td><td>0.5</td><td>0.5</td><td>1.0</td><td>1.0</td><td>1.0</td><td>0.5</td><td></td><td>0.5</td><td>1.0</td><td>0.75</td><td></td></tr><tr><td></td><td></td><td></td><td></td><td></td><td></td><td></td><td></td><td></td><td></td><td></td><td></td><td></td><td></td><td></td><td></td><td></td><td></td></tr></table>																												0.5	0.5	0.5	0.5	0.5	0.5	0.5	0.5	0.5	1.0	1.0	1.0	0.5		0.5	1.0	0.75																																						
		0.5	0.5	0.5	0.5	0.5	0.5	0.5	0.5	0.5	1.0	1.0	1.0	0.5		0.5	1.0	0.75	
中 央 分 離 帯	<table><tr><td></td><td></td><td></td><td></td><td></td><td></td><td></td><td></td><td></td><td></td><td></td><td></td><td></td><td></td><td></td><td></td><td></td><td></td></tr><tr><td></td><td></td><td></td><td></td><td></td><td></td><td></td><td></td><td></td><td></td><td></td><td></td><td></td><td></td><td></td><td></td><td></td><td></td></tr></table>	
側 溝	内 訳	左 側	<table><tr><td>0.5</td><td>0.5</td><td>0.0</td><td></td><td></td><td></td><td></td><td>0.0</td><td></td><td>0.5</td><td>0.0</td><td></td><td></td><td></td><td>0.0</td><td>0.0</td><td></td><td>0.5</td></tr><tr><td></td><td></td><td></td><td></td><td></td><td></td><td></td><td></td><td></td><td></td><td></td><td></td><td></td><td></td><td></td><td></td><td></td></tr></table>																												0.5	0.5	0.0					0.0		0.5	0.0				0.0	0.0		0.5																																					
		0.5	0.5	0.0					0.0		0.5	0.0				0.0	0.0		0.5	
右 側	<table><tr><td>0.5</td><td>0.0</td><td></td><td></td><td></td><td></td><td></td><td>0.5</td><td></td><td>0.0</td><td>0.0</td><td></td><td></td><td></td><td>0.0</td><td>0.5</td><td></td><td>0.5</td></tr><tr><td></td><td></td><td></td><td></td><td></td><td></td><td></td><td></td><td></td><td></td><td></td><td></td><td></td><td></td><td></td><td></td><td></td><td></td></tr></table>																												0.5	0.0						0.5		0.0	0.0				0.0	0.5		0.5																																							
0.5	0.0						0.5		0.0	0.0				0.0	0.5		0.5	
その他	
主 要	工 作 物	<table><tr><td></td><td></td><td></td><td></td><td>10696</td><td></td><td></td><td></td><td></td><td></td><td>10365</td><td>1365</td><td></td><td></td><td></td><td></td><td></td><td></td></tr><tr><td></td><td></td><td></td><td></td><td></td><td></td><td></td><td></td><td></td><td></td><td></td><td></td><td></td><td></td><td></td><td></td><td></td></tr></table>																																10696						10365	1365	
						10696						10365	1365	
路 面	種 別	<table><tr><td>as</td><td colspan="26"></td><td>as</td></tr><tr><td></td><td></td><td></td><td></td><td></td><td></td><td></td><td></td><td></td><td></td><td></td><td></td><td></td><td></td><td></td><td></td><td></td><td></td><td></td><td></td><td></td><td></td><td></td><td></td><td></td><td></td><td></td><td></td></tr></table>																												as																											as																												
		as																											as	
舗 装	区 間 番 号	<table><tr><td>1</td><td>2</td><td>3</td><td>4</td><td>5</td><td>6</td><td>7</td><td>8</td><td>9</td></tr><tr><td>100.0</td><td>100.0</td><td>8.5</td><td>2.8</td><td>80.7</td><td>8.0</td><td>2.0</td><td>98.0</td><td>100.0</td></tr></table>																												1	2	3	4	5	6	7	8	9	100.0	100.0	8.5	2.8	80.7	8.0	2.0	98.0	100.0																																						
		1	2	3	4	5	6	7	8	9	
100.0	100.0	8.5	2.8	80.7	8.0	2.0	98.0	100.0	

道路台帳修正履歴

カルテ番号	修正内容	調整年月日	業者名
	転記	2009. 3. 20	宇部セン
2009-10-186	橋梁諸元変更	2010. 3. 31	宇部セン
2011-10-189	路線変更	2012. 3. 31	宇部セン
2019-10-036	橋梁諸元変更	2020. 3. 31	宇部セン

路線名	一般県道 銭屋美祢線		
図面名	323910017-00		
作成年月日	2020年3月31日		
縮尺	1/1000	図面番号	13-00
事務所名	宇部土木建築事務所 (美祢支所)		