


① 現道 2 現道(分離) 3 旧道 4 新道 5 専用自歩道

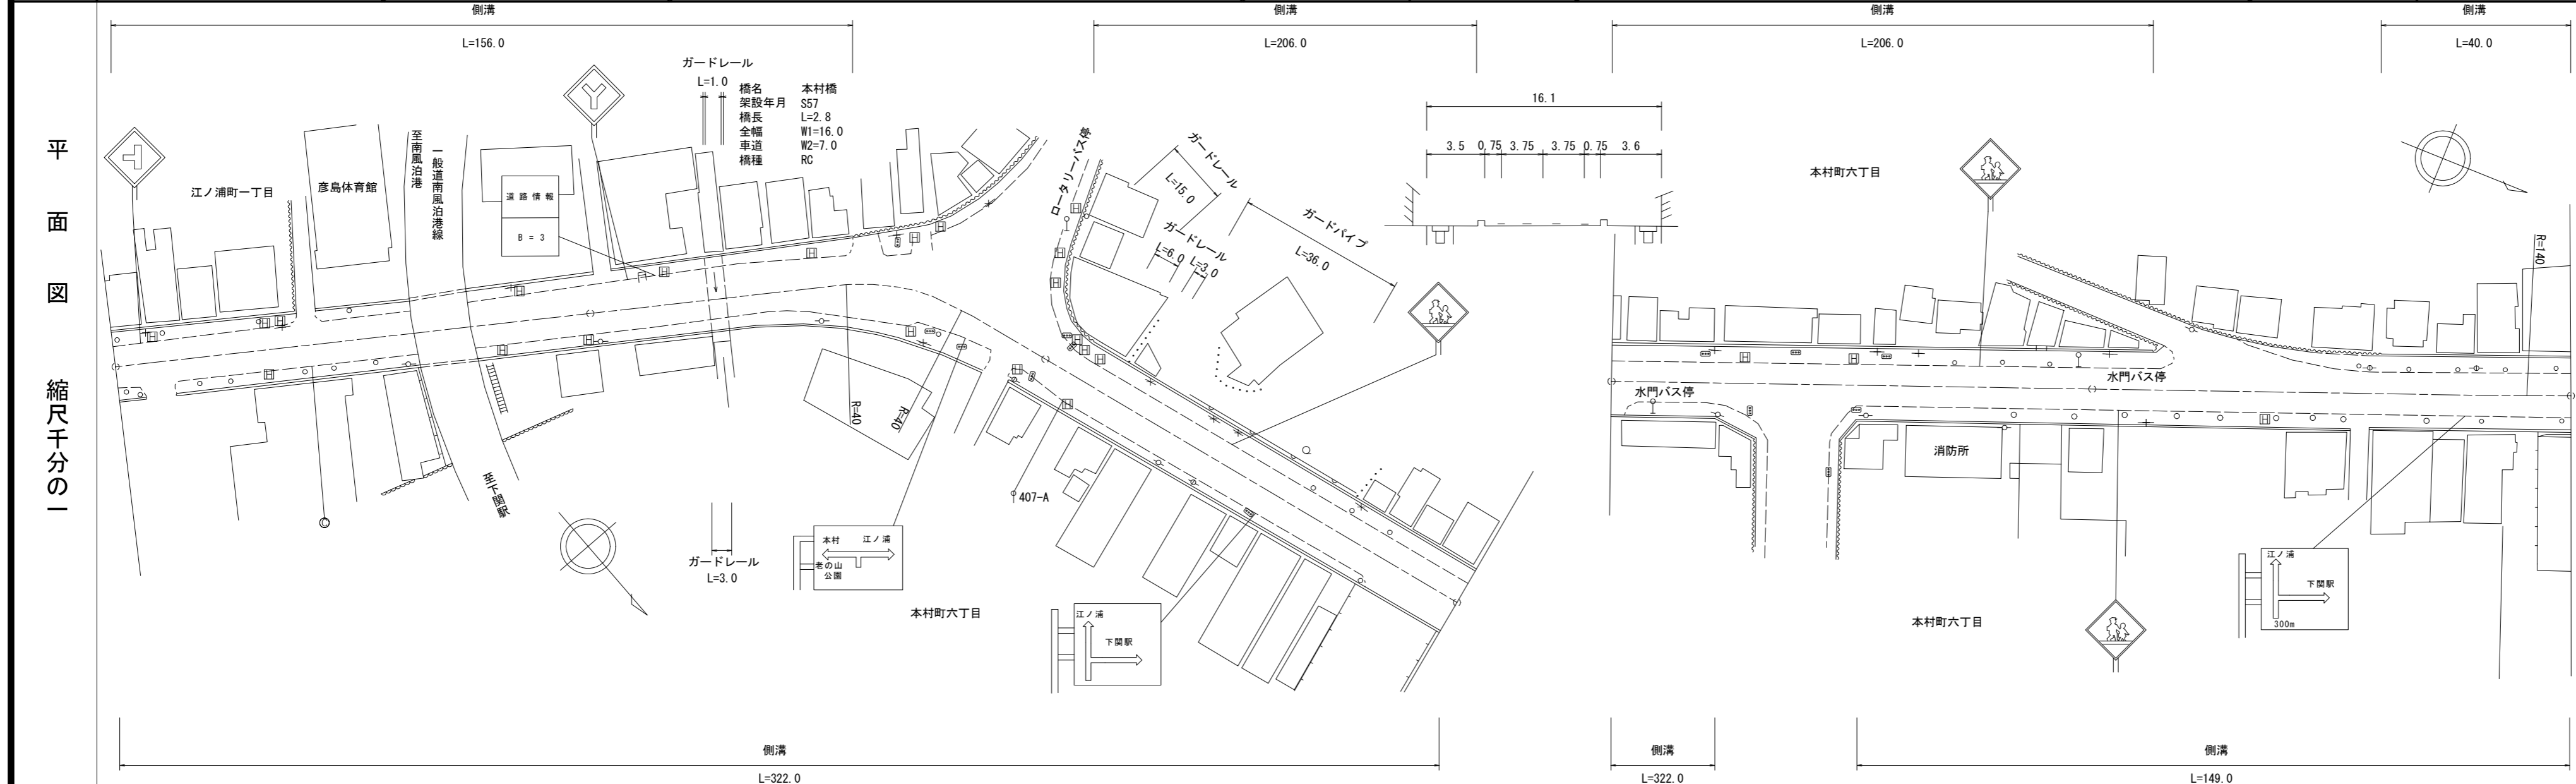

| 区間番号 | 距離 | | | | | | | | | | | | | | | | | | | | | |
|--------|-------|-------|-------|-------|-------|-------|-------|-------|-------|-------|-------|-------|-------|-------|-------|-------|-------|-------|-------|-------|-------|-------|
| | 1 | 2 | 3 | 4 | 5 | 6 | 7 | 8 | 9 | 10 | 11 | 12 | 13 | 14 | 15 | 16 | 17 | 18 | 19 | 20 | | |
| 全幅員 | 14.9 | 14.9 | 15.2 | 16.0 | 16.0 | 16.3 | 18.9 | 17.7 | 17.5 | 16.2 | 15.92 | 15.5 | 16.1 | 16.1 | 16.1 | 15.5 | 15.0 | 15.6 | 15.84 | 15.3 | 15.9 | 15.9 |
| 全幅員内訳 | 車道 | 7.0 | 7.0 | 7.0 | 7.0 | 7.0 | 7.0 | 7.0 | 7.0 | 7.5 | 7.5 | 7.5 | 7.5 | 7.5 | 7.5 | 7.5 | 7.5 | 7.5 | 7.5 | 7.5 | 7.5 | 7.5 |
| | 歩道 左側 | [1] | [1] | [1] | 2.9 | 2.9 | 2.9 | 3.8 | 3.0 | 3.6 | 3.6 | 3.5 | 3.5 | 3.5 | 3.5 | 3.5 | 3.5 | 3.5 | 3.74 | 3.2 | 3.8 | 3.8 |
| | 歩道 右側 | [1] | [1] | [1] | 3.0 | 3.0 | 3.0 | 3.0 | 3.0 | 3.0 | 3.0 | 2.98 | 2.1 | 2.1 | 2.1 | 2.1 | 2.5 | 2.5 | 3.1 | 3.1 | 3.1 | 3.1 |
| | 路肩 左側 | 1.0 | 1.0 | 1.3 | 2.1 | 2.1 | 2.4 | 3.6 | 4.35 | 4.00 | 4.35 | 4.00 | 3.65 | 2.25 | 2.25 | 2.25 | 2.25 | 2.25 | 2.25 | 2.25 | 2.25 | 2.25 |
| 路肩 右側 | 1.0 | 1.0 | 1.0 | 1.0 | 1.0 | 1.5 | 1.7 | 1.2 | 1.7 | 1.38 | 1.38 | 2.25 | 0.75 | 0.75 | 0.75 | 0.75 | 0.75 | 0.75 | 0.75 | 0.75 | 0.75 | 0.75 |
| 中央分離帯 | - | - | - | - | - | - | - | - | - | - | - | - | - | - | - | - | - | - | - | - | - | - |
| 側溝 | 左側 | (0.6) | (0.6) | (0.6) | (0.6) | (0.6) | (0.6) | (0.6) | (0.6) | (0.6) | (0.6) | (0.6) | (0.6) | (0.6) | (0.6) | (0.6) | (0.6) | (0.6) | (0.6) | (0.6) | (0.6) | (0.6) |
| | 右側 | (0.6) | (0.6) | (0.6) | (0.6) | (0.6) | (0.6) | (0.6) | (0.6) | (0.6) | (0.6) | (0.6) | (0.6) | (0.6) | (0.6) | (0.6) | (0.6) | (0.6) | (0.6) | (0.6) | (0.6) | (0.6) |
| その他 | | | | | | | | | | | | | | | | | | | | | | |
| 主要工造物 | | | | 11243 | | | | | | | | | | | | | | | | | | |
| 路面種別 | AS | | | | | | | | | | | | | | | | | | | | | AS |
| 舗装区間番号 | 1 | 2 | 3 | 4 | 5 | 6 | 7 | | | | | | | | | | | | | | | |
| | 100.0 | 26.2 | 2.8 | 71.0 | 100.0 | 100.0 | 100.0 | | | | | | | | | | | | | | | |

道路台帳修正履歴

| カルテ番号 | 修正内容 | 調整年月日 | 業者名 |
|-------------|-------|------------|------|
| | 転記 | 2004.03.31 | 天野測量 |
| 2018-11-029 | ベクタ変換 | 2019.03.31 | 天野測量 |
| | | | |
| | | | |

| | |
|-------|--------------|
| 路線名 | 一般県道田ノ首下関線 |
| 図面名 | 325111008-00 |
| 作成年月日 | 2019年3月31日 |
| 縮尺 | 1/1000 |
| 図面番号 | 008-00 |
| 事務所名 | 下関土木建築事務所 |