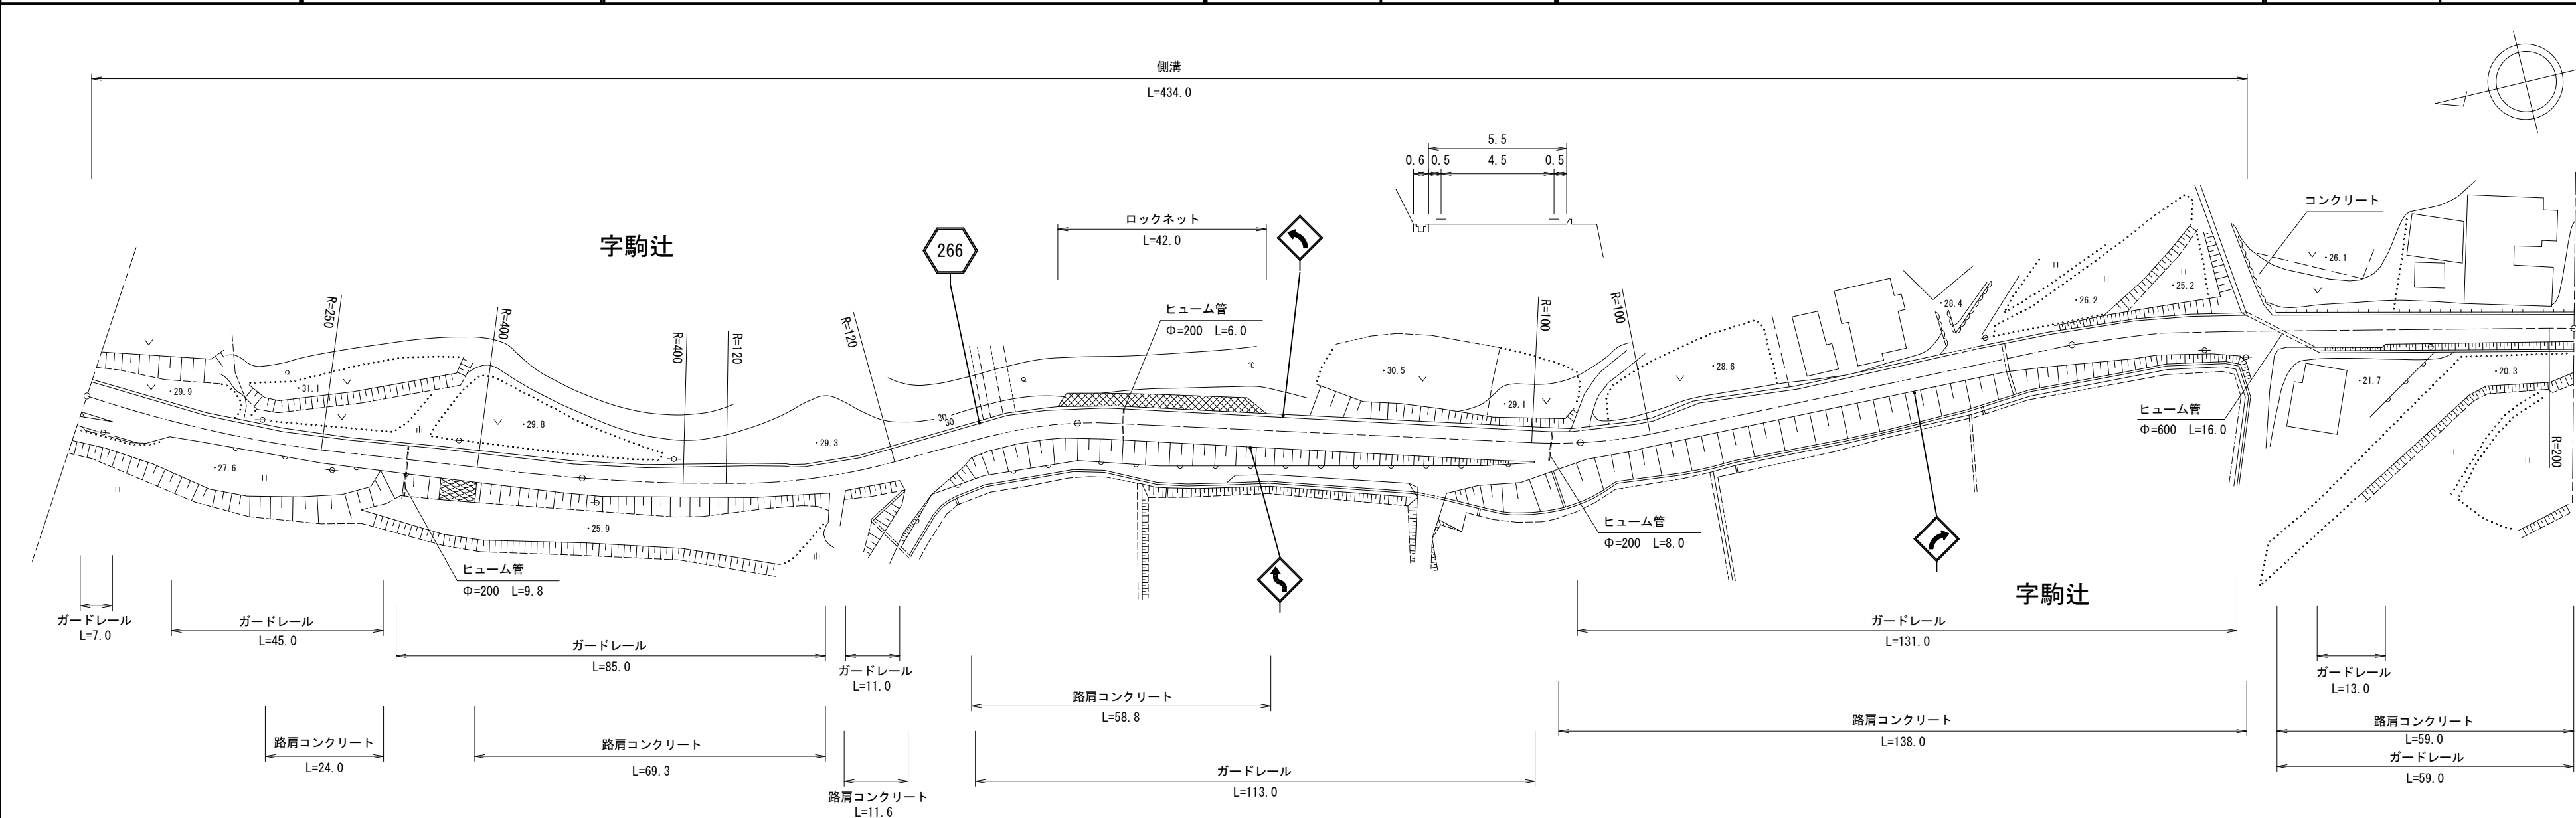


標題		路線コード		266		図面コード		002-00		路 線 名		一般県道日野吉田線		県 名		山 口 県		地 名		下関市大字吉田		図面番号		2		① 現道 2 現道(分離) 3 旧道 4 新道 5 専用自歩道	
平 面 図 縮尺千分の一																													<div>道路台帳修正履歴</div> <table><thead><tr><th>カルテ番号</th><th>修正内容</th><th>調整年月日</th><th>業者名</th></tr></thead><tbody><tr><td></td><td>転記</td><td>2000. 03. 15</td><td>天野測量</td></tr><tr><td>2020-11-021</td><td>ベクタ変換</td><td>2021. 03. 31</td><td>天野測量</td></tr><tr><td></td><td></td><td></td><td></td></tr><tr><td></td><td></td><td></td><td></td></tr><tr><td></td><td></td><td></td><td></td></tr><tr><td></td><td></td><td></td><td></td></tr><tr><td></td><td></td><td></td><td></td></tr><tr><td></td><td></td><td></td><td></td></tr></tbody></table>					カルテ番号	修正内容	調整年月日	業者名		転記	2000. 03. 15	天野測量	2020-11-021	ベクタ変換	2021. 03. 31	天野測量	
	カルテ番号	修正内容	調整年月日	業者名	
		転記	2000. 03. 15	天野測量	
	2020-11-021	ベクタ変換	2021. 03. 31	天野測量	
区 間		番 号		<table><tr><td colspan="10">100.0</td><td colspan="10">200.0</td><td colspan="10">300.0</td><td colspan="10">400.0</td><td colspan="10">500.0</td></tr><tr><td>1</td><td>2</td><td>3</td><td>4</td><td>5</td><td>6</td><td>7</td><td>8</td><td>9</td><td>10</td><td>11</td><td>12</td><td>13</td><td>14</td><td>15</td><td>16</td><td>17</td><td>18</td><td>19</td><td>20</td><td>21</td><td>22</td><td>23</td><td>24</td><td>25</td><td>26</td><td>27</td><td></td><td></td><td></td><td></td></tr></table>																												100.0										200.0										300.0										400.0										500.0										1	2	3	4	5	6	7	8	9	10	11	12	13	14	15	16	17	18	19	20	21	22	23	24	25	26	27				
100.0										200.0										300.0										400.0										500.0	
1	2	3	4	5	6	7	8	9	10	11	12	13	14	15	16	17	18	19	20	21	22	23	24	25	26	27	
点 間		距 離		<table><tr><td>2.0</td><td>5.0</td><td>12.0</td><td>5.0</td><td>13.0</td><td>10.0</td><td>9.0</td><td>23.0</td><td>21.0</td><td></td><td>40.0</td><td>3.0</td><td>15.0</td><td>5.0</td><td>15.0</td><td>22.0</td><td></td><td>100.0</td><td>5.0</td><td>9.0</td><td>11.0</td><td>20.0</td><td></td><td>42.0</td><td>13.0</td><td>18.0</td><td>16.0</td><td>7.0</td><td>21.0</td><td>38.0</td></tr></table>																												2.0	5.0	12.0	5.0	13.0	10.0	9.0	23.0	21.0		40.0	3.0	15.0	5.0	15.0	22.0		100.0	5.0	9.0	11.0	20.0		42.0	13.0	18.0	16.0	7.0	21.0	38.0	
2.0	5.0	12.0	5.0	13.0	10.0	9.0	23.0	21.0		40.0	3.0	15.0	5.0	15.0	22.0		100.0	5.0	9.0	11.0	20.0		42.0	13.0	18.0	16.0	7.0	21.0	38.0	
全 幅 員 内 訳		全 幅 員		<table><tr><td>6.2</td><td>6.6</td><td>6.6</td><td>6.8</td><td>6.6</td><td>6.1</td><td>5.5</td><td>5.0</td><td>6.0</td><td>6.0</td><td></td><td>6.0</td><td>5.5</td><td>5.0</td><td>6.0</td><td>6.2</td><td>6.0</td><td>6.0</td><td>5.5</td><td>5.0</td><td>6.5</td><td>5.2</td><td></td><td>5.5</td><td>6.17</td><td>7.1</td><td>8.0</td><td>6.5</td><td>6.0</td><td>5.5</td></tr></table>																												6.2	6.6	6.6	6.8	6.6	6.1	5.5	5.0	6.0	6.0		6.0	5.5	5.0	6.0	6.2	6.0	6.0	5.5	5.0	6.5	5.2		5.5	6.17	7.1	8.0	6.5	6.0	5.5	
		6.2	6.6	6.6	6.8	6.6	6.1	5.5	5.0	6.0	6.0		6.0	5.5	5.0	6.0	6.2	6.0	6.0	5.5	5.0	6.5	5.2		5.5	6.17	7.1	8.0	6.5	6.0	5.5	
		車 道		<table><tr><td>5.0</td><td>5.0</td><td>5.0</td><td>4.5</td><td>4.0</td><td>4.0</td><td>4.5</td><td>5.0</td><td>5.0</td><td>5.0</td><td></td><td>5.0</td><td>4.5</td><td>5.0</td><td>5.0</td><td>5.0</td><td>5.0</td><td>4.5</td><td>4.0</td><td>4.0</td><td>4.0</td><td></td><td>4.5</td><td>4.71</td><td>5.0</td><td>5.0</td><td>5.0</td><td>5.0</td><td>4.5</td></tr></table>																												5.0	5.0	5.0	4.5	4.0	4.0	4.5	5.0	5.0	5.0		5.0	4.5	5.0	5.0	5.0	5.0	4.5	4.0	4.0	4.0		4.5	4.71	5.0	5.0	5.0	5.0	4.5	
		5.0	5.0	5.0	4.5	4.0	4.0	4.5	5.0	5.0	5.0		5.0	4.5	5.0	5.0	5.0	5.0	4.5	4.0	4.0	4.0		4.5	4.71	5.0	5.0	5.0	5.0	4.5	
		歩 道		<table><tr><td></td><td></td><td></td><td></td><td></td><td></td><td></td><td></td><td></td><td></td><td></td><td></td><td></td><td></td><td></td><td></td><td></td><td></td><td></td><td></td><td></td><td></td><td></td><td></td><td></td><td></td><td></td><td></td><td></td><td></td></tr></table>	
左 側		<table><tr><td></td><td></td><td></td><td></td><td></td><td></td><td></td><td></td><td></td><td></td><td></td><td></td><td></td><td></td><td></td><td></td><td></td><td></td><td></td><td></td><td></td><td></td><td></td><td></td><td></td><td></td><td></td><td></td><td></td><td></td></tr></table>	
右 側		<table><tr><td></td><td></td><td></td><td></td><td></td><td></td><td></td><td></td><td></td><td></td><td></td><td></td><td></td><td></td><td></td><td></td><td></td><td></td><td></td><td></td><td></td><td></td><td></td><td></td><td></td><td></td><td></td><td></td><td></td><td></td></tr></table>	
路 肩		左 側		<table><tr><td>0.5</td><td>0.5</td><td>1.1</td><td>1.1</td><td>0.5</td><td>0.5</td><td>0.5</td><td>0.5</td><td>0.5</td><td>0.5</td><td></td><td>0.5</td><td>0.5</td><td>0.5</td><td>0.5</td><td>0.5</td><td>0.5</td><td>0.5</td><td>2.0</td><td>0.7</td><td></td><td>0.5</td><td>0.5</td><td>0.5</td><td>0.5</td><td>0.5</td><td>0.5</td><td>0.5</td><td>0.5</td></tr></table>																												0.5	0.5	1.1	1.1	0.5	0.5	0.5	0.5	0.5	0.5		0.5	0.5	0.5	0.5	0.5	0.5	0.5	2.0	0.7		0.5	0.5	0.5	0.5	0.5	0.5	0.5	0.5	
		0.5	0.5	1.1	1.1	0.5	0.5	0.5	0.5	0.5	0.5		0.5	0.5	0.5	0.5	0.5	0.5	0.5	2.0	0.7		0.5	0.5	0.5	0.5	0.5	0.5	0.5	0.5	
		右 側		<table><tr><td>0.7</td><td>0.7</td><td></td><td></td><td>0.5</td><td>0.5</td><td>0.5</td><td>0.5</td><td>0.5</td><td>0.5</td><td></td><td>0.5</td><td>0.5</td><td>0.5</td><td>0.7</td><td>0.5</td><td>0.5</td><td>0.5</td><td>0.5</td><td>0.5</td><td></td><td>0.5</td><td>0.5</td><td>0.96</td><td>1.6</td><td>2.5</td><td>1.0</td><td>0.5</td><td>0.5</td><td>0.5</td></tr></table>																												0.7	0.7			0.5	0.5	0.5	0.5	0.5	0.5		0.5	0.5	0.5	0.7	0.5	0.5	0.5	0.5	0.5		0.5	0.5	0.96	1.6	2.5	1.0	0.5	0.5	0.5	
0.7	0.7			0.5	0.5	0.5	0.5	0.5	0.5		0.5	0.5	0.5	0.7	0.5	0.5	0.5	0.5	0.5		0.5	0.5	0.96	1.6	2.5	1.0	0.5	0.5	0.5	
分 離 帯		<table><tr><td></td><td></td><td></td><td></td><td></td><td></td><td></td><td></td><td></td><td></td><td></td><td></td><td></td><td></td><td></td><td></td><td></td><td></td><td></td><td></td><td></td><td></td><td></td><td></td><td></td><td></td><td></td><td></td><td></td><td></td></tr></table>	
側 溝		中 央		<table><tr><td></td><td></td><td></td><td></td><td></td><td></td><td></td><td></td><td></td><td></td><td></td><td></td><td></td><td></td><td></td><td></td><td></td><td></td><td></td><td></td><td></td><td></td><td></td><td></td><td></td><td></td><td></td><td></td><td></td><td></td></tr></table>	
左 側		<table><tr><td>0.6</td><td>0.6</td><td>0.6</td><td>0.6</td><td>0.6</td><td>0.6</td><td>0.6</td><td>0.6</td><td>0.6</td><td>0.6</td><td></td><td>0.6</td><td>0.6</td><td>0.6</td><td>0.6</td><td>0.6</td><td>0.6</td><td>0.6</td><td>0.6</td><td>0.6</td><td>0.6</td><td></td><td>0.6</td><td>0.6</td><td>0.6</td><td>0.6</td><td>0.6</td><td>0.6</td><td>0.6</td><td></td></tr></table>																												0.6	0.6	0.6	0.6	0.6	0.6	0.6	0.6	0.6	0.6		0.6	0.6	0.6	0.6	0.6	0.6	0.6	0.6	0.6	0.6		0.6	0.6	0.6	0.6	0.6	0.6	0.6	
0.6	0.6	0.6	0.6	0.6	0.6	0.6	0.6	0.6	0.6		0.6	0.6	0.6	0.6	0.6	0.6	0.6	0.6	0.6	0.6		0.6	0.6	0.6	0.6	0.6	0.6	0.6	
右 側		<table><tr><td></td><td></td><td></td><td></td><td></td><td></td><td></td><td></td><td></td><td></td><td></td><td></td><td></td><td></td><td></td><td></td><td></td><td></td><td></td><td></td><td></td><td></td><td></td><td></td><td></td><td></td><td></td><td></td><td></td><td></td></tr></table>	
その他		<table><tr><td></td><td></td><td></td><td></td><td></td><td></td><td></td><td></td><td></td><td></td><td></td><td></td><td></td><td></td><td></td><td></td><td></td><td></td><td></td><td></td><td></td><td></td><td></td><td></td><td></td><td></td><td></td><td></td><td></td><td></td></tr></table>	
主要		<table><tr><td></td><td></td><td></td><td></td><td></td><td></td><td></td><td></td><td></td><td></td><td></td><td></td><td></td><td></td><td></td><td></td><td></td><td></td><td></td><td></td><td></td><td></td><td></td><td></td><td></td><td></td><td></td><td></td><td></td><td></td></tr></table>	
路面		<table><tr><td>as</td><td></td><td></td><td></td><td></td><td></td><td></td><td></td><td></td><td></td><td></td><td></td><td></td><td></td><td></td><td></td><td></td><td></td><td></td><td></td><td></td><td></td><td></td><td></td><td></td><td></td><td></td><td></td><td></td><td>as</td></tr></table>																												as																													as	
as																													as	
舗装		区 間		番 号		<table><tr><td colspan="10">1 100.0</td><td colspan="10">2 100.0</td><td colspan="10">3 100.0</td><td colspan="10">4 100.0</td><td colspan="10">5 100.0</td></tr></table>																												1 100.0										2 100.0										3 100.0										4 100.0										5 100.0																																						
1 100.0										2 100.0										3 100.0										4 100.0										5 100.0	