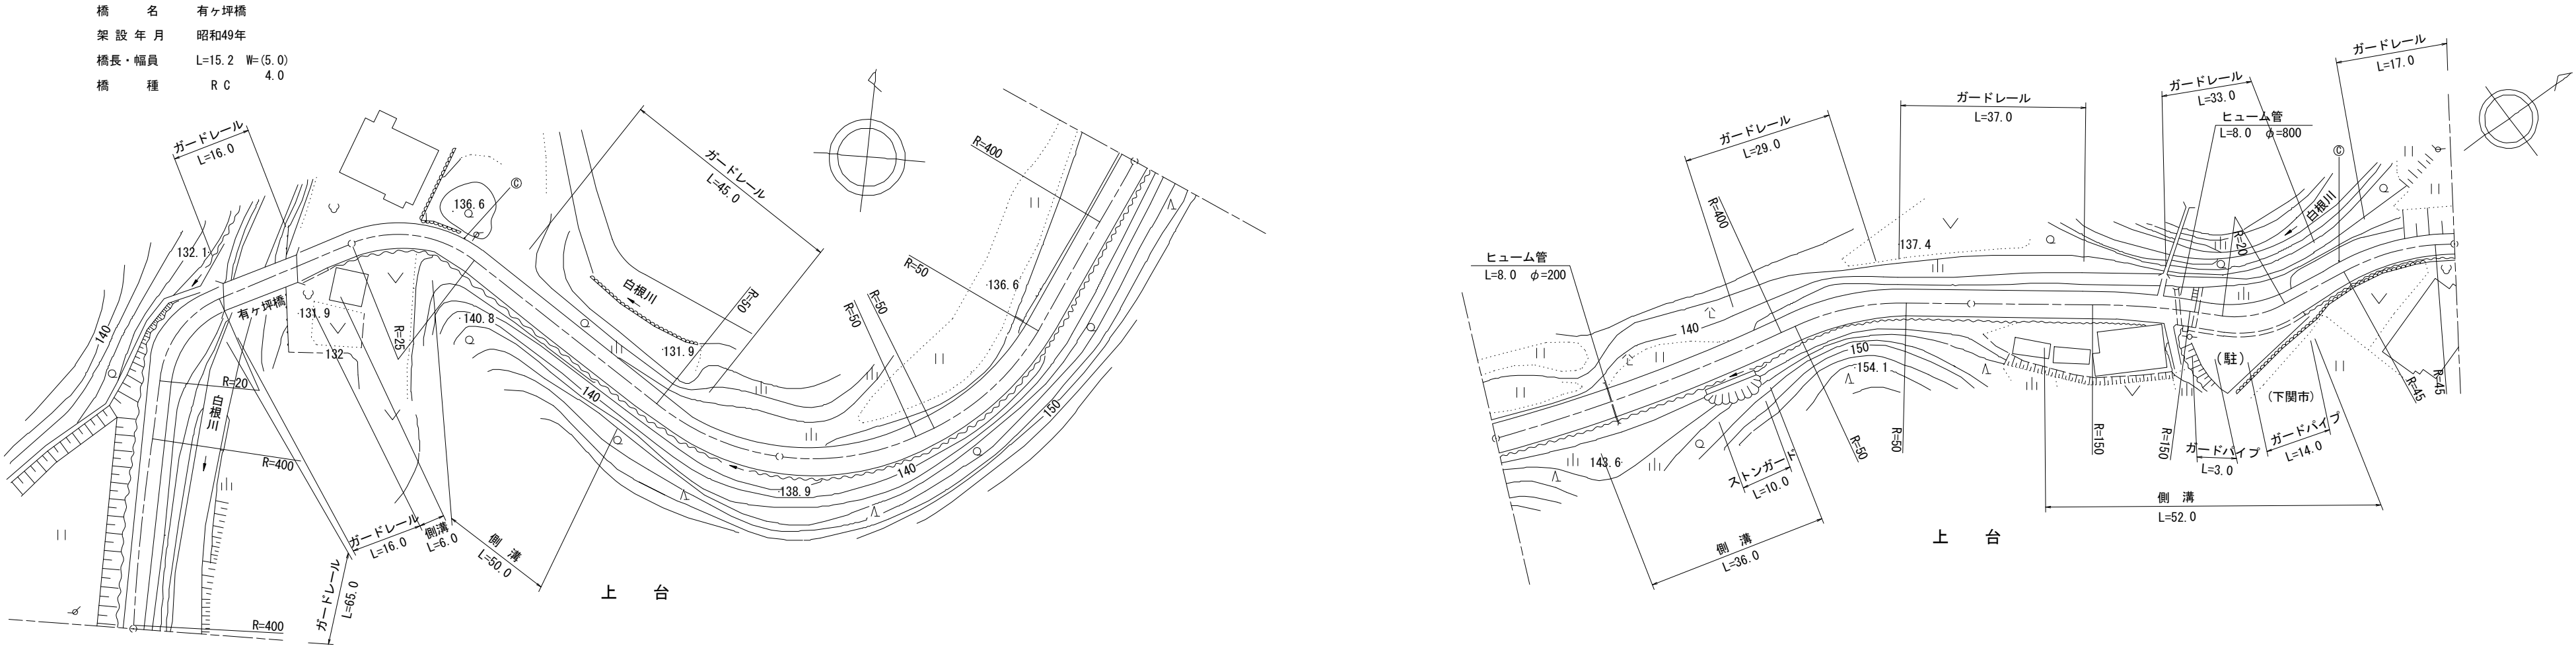


標題		路線コード		268		図面コード		2-0		路 線 名		一般県道豊田三隅線		県 名		山 口 県		地 名		下関市豊田町大字今出		図面番号		2		① 現道 2 現道(分離) 3 旧道 4 新道 5 専用自歩道																												
平 面 図 縮尺千分の一	<div>橋 名 有ヶ坪橋</div> <div>架 設 年 月 昭和49年</div> <div>橋長・幅員 L=15.2 W=(5.0)</div> <div>橋 種 R C 4.0</div> 																										道路台帳修正履歴																											
	カルテ番号		修正内容		調整年月日		業者名	
			転記		2006. 3. 31		宇部建設	
	2012-12-043		ベクトル変換		2013. 3. 31		常盤地下	
区 間	番 号	<div><div></div><div>100.0</div><div>200.0</div><div>300.0</div><div>400.0</div><div>500.0</div></div> <table><tr><td></td><td>1</td><td>2</td><td>3</td><td>4-1</td><td>4-2</td><td>5</td><td>6</td><td>7</td><td>8</td><td>9</td><td>10</td><td>11</td><td>12-1</td><td>12-2</td><td>13</td><td>14</td><td>15</td><td>16</td><td>17</td><td>18</td><td></td></tr></table>																											1	2	3	4-1	4-2	5	6	7	8	9	10	11	12-1	12-2	13	14	15	16	17	18						
	1	2	3	4-1	4-2	5	6	7	8	9	10	11	12-1	12-2	13	14	15	16	17	18																																		
点 間	距 離	<table><tr><td></td><td>43.0</td><td>29.0</td><td>15.2</td><td>6.0</td><td>6.8</td><td>17.0</td><td>50.0</td><td>33.0</td><td>16.0</td><td>70.0</td><td>14.0</td><td>19.0</td><td>36.0</td><td>45.0</td><td>14.5</td><td>29.0</td><td>13.5</td><td>10.0</td><td>10.0</td><td>23.0</td></tr></table>																											43.0	29.0	15.2	6.0	6.8	17.0	50.0	33.0	16.0	70.0	14.0	19.0	36.0	45.0	14.5	29.0	13.5	10.0	10.0	23.0						
	43.0	29.0	15.2	6.0	6.8	17.0	50.0	33.0	16.0	70.0	14.0	19.0	36.0	45.0	14.5	29.0	13.5	10.0	10.0	23.0																																		
全 幅 員 内 訳	全幅員	<table><tr><td></td><td>4.5</td><td>4.5</td><td>5.0</td><td>5.0</td><td>5.2</td><td>5.08</td><td>5.3</td><td>5.0</td><td>5.34</td><td>5.5</td><td>5.5</td><td>6.0</td><td>6.0</td><td>5.7</td><td>5.62</td><td>5.6</td><td>5.0</td><td>6.5</td><td>5.5</td><td>4.0</td><td>4.0</td></tr></table>																											4.5	4.5	5.0	5.0	5.2	5.08	5.3	5.0	5.34	5.5	5.5	6.0	6.0	5.7	5.62	5.6	5.0	6.5	5.5	4.0	4.0					
		4.5	4.5	5.0	5.0	5.2	5.08	5.3	5.0	5.34	5.5	5.5	6.0	6.0	5.7	5.62	5.6	5.0	6.5	5.5	4.0	4.0																																
	車道	<table><tr><td></td><td>3.5</td><td>3.5</td><td>4.0</td><td>4.0</td><td>4.0</td><td>4.0</td><td>4.0</td><td>4.0</td><td>4.0</td><td>4.0</td><td>4.0</td><td>4.0</td><td>4.0</td><td>4.0</td><td>4.0</td><td>4.0</td><td>4.0</td><td>5.0</td><td>4.0</td><td>3.0</td><td>3.0</td></tr></table>																											3.5	3.5	4.0	4.0	4.0	4.0	4.0	4.0	4.0	4.0	4.0	4.0	4.0	4.0	4.0	4.0	4.0	5.0	4.0	3.0	3.0					
		3.5	3.5	4.0	4.0	4.0	4.0	4.0	4.0	4.0	4.0	4.0	4.0	4.0	4.0	4.0	4.0	4.0	5.0	4.0	3.0	3.0																																
	歩道	<table><tr><td></td><td></td><td></td><td></td><td></td><td></td><td></td><td></td><td></td><td></td><td></td><td></td><td></td><td></td><td></td><td></td><td></td><td></td><td></td><td></td><td></td><td></td></tr></table>	
路肩	<table><tr><td></td><td>0.5</td><td>0.5</td><td>0.5</td><td>0.5</td><td>0.5</td><td>0.5</td><td>0.5</td><td>0.5</td><td>0.67</td><td>0.75</td><td>0.75</td><td>1.0</td><td>1.0</td><td>0.85</td><td>0.81</td><td>0.8</td><td>0.5</td><td>1.0</td><td>0.5</td><td>0.5</td><td>0.5</td></tr></table>																											0.5	0.5	0.5	0.5	0.5	0.5	0.5	0.5	0.67	0.75	0.75	1.0	1.0	0.85	0.81	0.8	0.5	1.0	0.5	0.5	0.5						
	0.5	0.5	0.5	0.5	0.5	0.5	0.5	0.5	0.67	0.75	0.75	1.0	1.0	0.85	0.81	0.8	0.5	1.0	0.5	0.5	0.5																																	
中央	<table><tr><td></td><td></td><td></td><td></td><td></td><td></td><td></td><td></td><td></td><td></td><td></td><td></td><td></td><td></td><td></td><td></td><td></td><td></td><td></td><td></td><td></td><td></td></tr></table>	
側 溝	左側	<table><tr><td></td><td></td><td></td><td></td><td></td><td></td><td></td><td></td><td></td><td></td><td></td><td></td><td></td><td></td><td></td><td></td><td></td><td></td><td></td><td></td><td></td><td></td></tr></table>	
右側	<table><tr><td></td><td></td><td></td><td></td><td>0.0</td><td>0.0</td><td>0.0</td><td>0.0</td><td>0.6</td><td></td><td></td><td></td><td>0.0</td><td>0.6</td><td></td><td></td><td>0.0</td><td>0.6</td><td>0.6</td><td>0.5</td><td></td><td></td></tr></table>																														0.0	0.0	0.0	0.0	0.6				0.0	0.6			0.0	0.6	0.6	0.5								
				0.0	0.0	0.0	0.0	0.6				0.0	0.6			0.0	0.6	0.6	0.5																																			
その他																												路線名		一般県道豊田三隅線																								
主要																												図面名		326812002-00																								
路面		as																										作成年月日		2013年3月31日																								
舗装	区 間	番 号	<table><tr><td></td><td>1</td><td>2</td><td>3</td><td>4</td><td>5</td><td>6</td><td>7</td><td></td></tr><tr><td>72.0</td><td>15.2</td><td>12.8</td><td>100.0</td><td>100.0</td><td>100.0</td><td>100.0</td><td>100.0</td><td></td></tr></table>																											1	2	3	4	5	6	7		72.0	15.2	12.8	100.0	100.0	100.0	100.0	100.0		縮尺		1/1000		図面番号		2-00	
				1	2	3	4	5	6	7	
72.0	15.2	12.8	100.0	100.0	100.0	100.0	100.0	
																													事務所名		下関土木建築事務所（豊田分室）																							

路線名	一般県道豊田三隅線		
図面名	326812002-00		
作成年月日	2013年3月31日		
縮尺	1/1000	図面番号	2-00
事務所名	下関土木建築事務所（豊田分室）		