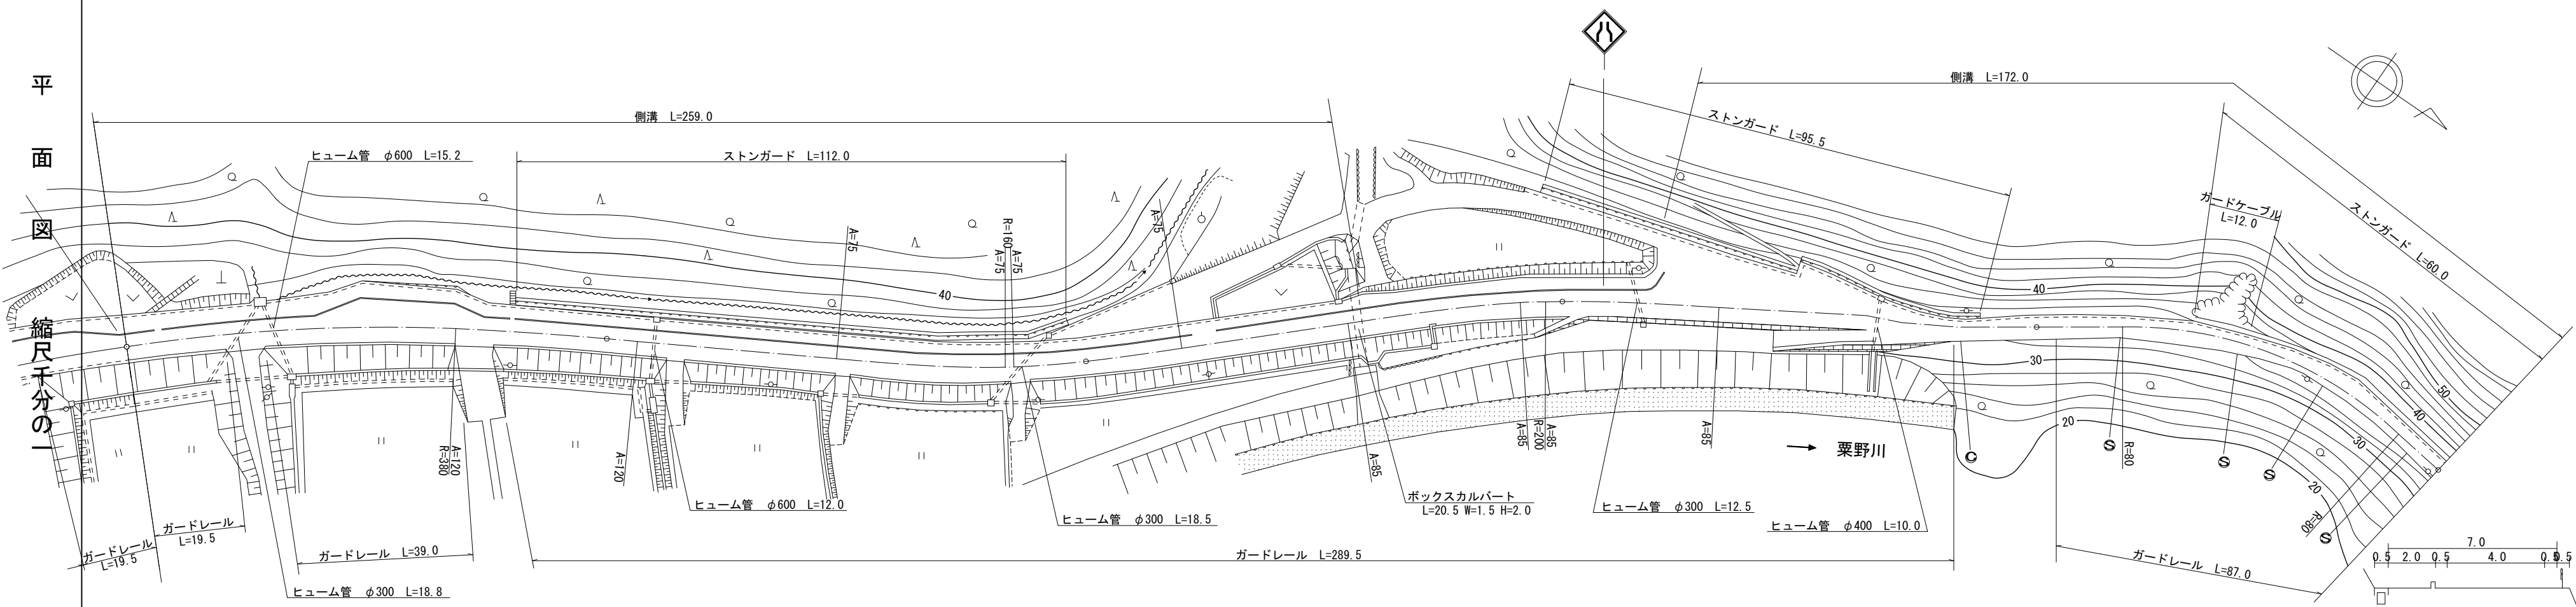


| 標題 | | 路線コード | | 269 | | 図面コード | | 17-0 | | 路 線 名 | | 一般県道豊田栗野港線 | | 県 名 | | 山 口 県 | | 地 名 | | 下関市豊北町大字田耕 | | 図面番号 | | 18 | | ① 現道 2 現道(分離) 3 旧道 4 新道 5 専用自歩道 | | | | | | | | | | | | |
|---|--|---|--|------|--|-------|--|------|--|-------|--|------------|--|-----|--|-------|--|-----|--|------------|--|------|--|----|--|---------------------------------|--|--|-------------|-------|--|--|--------------|--|--|------|--|--|
| 平 面 図 縮 尺 千 分 の 一 |  | | | | | | | | | | | | | | | | | | | | | | | | | | | | 道路台帳修正履歴 | | | | | | | | | |
| | | | | | | | | | | | | | | | | | | | | | | | | | | | | | カルテ番号 | 修正内容 | | | 調整年月日 | | | 業者名 | | |
| | | | | | | | | | | | | | | | | | | | | | | | | | | | | | | 転記 | | | 1998. 3. 25 | | | 宇部建設 | | |
| | | | | | | | | | | | | | | | | | | | | | | | | | | | | | 2013-12-054 | ベクタ変換 | | | 2014. 03. 31 | | | 宇部建設 | | |
| |
| |
| |
| |
| |
| |
| 区 間 | 番 号 | 100.0 200.0 300.0 400.0 492.0 | | | | | | | | | | | | | | | | | | | | | | | | | | | | | | | | | | | | |
| 点 間 | 距 離 | 39.0 10.0 20.0 5.0 26.0 88.0 11.0 20.0 7.0 27.0 5.0 41.0 6.0 14.0 30.0 20.0 30.0 55.0 7.0 5.0 25.0 | | | | | | | | | | | | | | | | | | | | | | | | | | | | | | | | | | | | |
| 全 幅 員 内 訳 | 全 幅 員 | 9.1 9.5 12.0 10.5 8.5 8.32 7.7 7.63 7.5 7.5 7.5 7.0 7.0 7.8 14.6 10.5 12.5 5.8 4.5 4.3 4.5 4.5 5.0 4.5 | | | | | | | | | | | | | | | | | | | | | | | | | | | | | | | | | | | | |
| | 車 道 | 4.0 4.0 4.0 4.0 4.0 4.0 4.0 4.0 4.0 4.0 4.0 4.0 4.0 4.3 4.2 4.2 4.0 3.0 2.82 2.5 2.5 3.0 3.0 | | | | | | | | | | | | | | | | | | | | | | | | | | | | | | | | | | | | |
| | 歩 道 | 4.1 4.5 3.5 3.0 3.5 3.32 2.7 2.63 2.5 2.5 2.5 2.0 2.0 2.5 2.0 2.5 2.0 4.0 4.0 2.5 2.5 3.0 3.0 | | | | | | | | | | | | | | | | | | | | | | | | | | | | | | | | | | | | |
| | 左 側 | 4.1 4.5 3.5 3.0 3.5 3.32 2.7 2.63 2.5 2.5 2.5 2.0 2.0 2.5 2.0 2.5 2.0 4.0 4.0 2.5 2.5 3.0 3.0 | | | | | | | | | | | | | | | | | | | | | | | | | | | | | | | | | | | | |
| | 右 側 | 4.1 4.5 3.5 3.0 3.5 3.32 2.7 2.63 2.5 2.5 2.5 2.0 2.0 2.5 2.0 2.5 2.0 4.0 4.0 2.5 2.5 3.0 3.0 | | | | | | | | | | | | | | | | | | | | | | | | | | | | | | | | | | | | |
| 路 肩 | 左 側 | 0.5 0.5 4.0 3.0 0.5 0.5 0.5 0.5 0.5 0.5 0.5 0.5 0.5 0.5 5.8 1.3 0.55 1.15 0.75 0.75 1.0 1.0 | | | | | | | | | | | | | | | | | | | | | | | | | | | | | | | | | | | | |
| | 右 側 | 0.5 0.5 4.0 3.0 0.5 0.5 0.5 0.5 0.5 0.5 0.5 0.5 0.5 0.5 0.5 1.0 1.05 0.65 0.75 0.75 1.0 1.0 | | | | | | | | | | | | | | | | | | | | | | | | | | | | | | | | | | | | |
| 中 央 分 離 帯 | 中 央 | 0.5 0.5 4.0 3.0 0.5 0.5 0.5 0.5 0.5 0.5 0.5 0.5 0.5 0.5 0.5 1.0 1.05 0.65 0.75 0.75 1.0 1.0 | | | | | | | | | | | | | | | | | | | | | | | | | | | | | | | | | | | | |
| | 分 離 帯 | 0.5 0.5 4.0 3.0 0.5 0.5 0.5 0.5 0.5 0.5 0.5 0.5 0.5 0.5 0.5 1.0 1.05 0.65 0.75 0.75 1.0 1.0 | | | | | | | | | | | | | | | | | | | | | | | | | | | | | | | | | | | | |
| 側 溝 | 左 側 | (0.5) | | | | | | | | | | | | | | | | | | | | | | | | | | | | | | | | | | | | |
| 其 他 | 右 側 | (0.5) | | | | | | | | | | | | | | | | | | | | | | | | | | | | | | | | | | | | |
| | 其 他 | (0.5) | | | | | | | | | | | | | | | | | | | | | | | | | | | | | | | | | | | | |
| 主 要 工 作 物 | 主 要 工 作 物 | 0.0 4.95 9.0 4.5 0.0 | | | | | | | | | | | | | | | | | | | | | | | | | | | | | | | | | | | | |
| 路 面 種 別 | 路 面 種 別 | AS AS/as as | | | | | | | | | | | | | | | | | | | | | | | | | | | | | | | | | | | | |
| 舗 装 区 間 番 号 | 舗 装 区 間 番 号 | 1 100.0 2 100.0 3 100.0 4 70.0 5 30.0 6 92.0 | | | | | | | | | | | | | | | | | | | | | | | | | | | | | | | | | | | | |
| 路線名 | | 一般県道豊田栗野港線 | | | | | | | | | | | | | | | | | | | | | | | | | | | | | | | | | | | | |
| 図面名 | | 326912017-00 | | | | | | | | | | | | | | | | | | | | | | | | | | | | | | | | | | | | |
| 作成年月日 | | 2014年3月31日 | | | | | | | | | | | | | | | | | | | | | | | | | | | | | | | | | | | | |
| 縮尺 | | 1/1000 | | 図面番号 | | 17-00 | | | | | | | | | | | | | | | | | | | | | | | | | | | | | | | | |
| 事務所名 | | 下関土木建築事務所（豊田分室） | | | | | | | | | | | | | | | | | | | | | | | | | | | | | | | | | | | | |

| | | | |
|-------|-----------------|------|-------|
| 路線名 | 一般県道豊田栗野港線 | | |
| 図面名 | 326912017-00 | | |
| 作成年月日 | 2014年3月31日 | | |
| 縮尺 | 1/1000 | 図面番号 | 17-00 |
| 事務所名 | 下関土木建築事務所（豊田分室） | | |