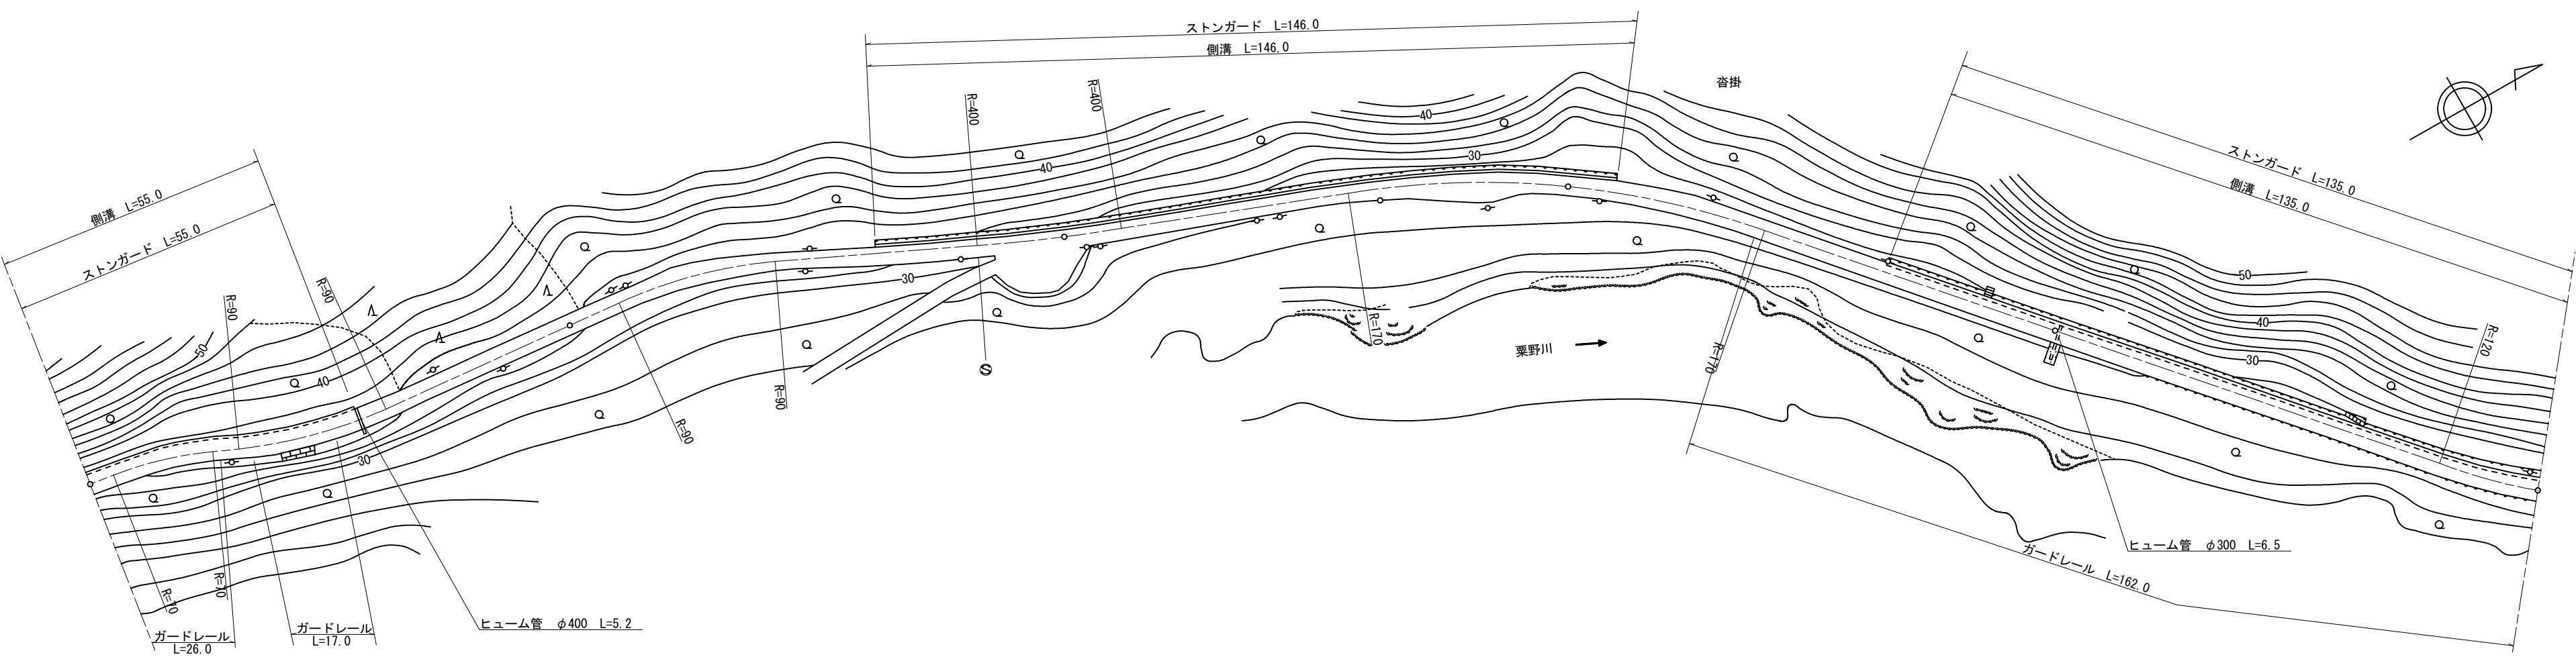


標 題		路線コード		269		図面コード		18-0		路 線 名		一般県道豊田栗野港線		県 名		山 口 県		地 名		下関市豊北町大字田耕		図面番号		19	
平 面 図 縮 尺 千 分 の 一	
		<table><tr><td>区 間 番 号</td><td colspan="23"><div>100.0</div><div>200.0</div><div>300.0</div><div>400.0</div><div>500.0</div></td></tr><tr><td></td><td>1</td><td>2</td><td>3</td><td>4</td><td>5</td><td>6</td><td>7</td><td>8</td><td>9</td><td>10</td><td>11</td><td>12</td><td>13</td><td>14</td><td>15</td><td>16</td><td>17</td><td>18</td><td>19</td><td>20</td><td>21</td><td>22</td><td>23</td><td></td></tr></table>																								区 間 番 号	<div>100.0</div> <div>200.0</div> <div>300.0</div> <div>400.0</div> <div>500.0</div>																								1	2	3	4	5	6	7	8	9	10	11	12	13	14	15	16	17	18	19	20	21	22	23	
		区 間 番 号	<div>100.0</div> <div>200.0</div> <div>300.0</div> <div>400.0</div> <div>500.0</div>	
			1	2	3	4	5	6	7	8	9	10	11	12	13	14	15	16	17	18	19	20	21	22	23	
		<table><tr><td>点 間 距 離</td><td></td><td>55.0</td><td></td><td>45.0</td><td></td><td>25.0</td><td>9.0</td><td>11.0</td><td>18.0</td><td></td><td>23.0</td><td>4.0</td><td>5.0</td><td>5.0</td><td>5.0</td><td>62.0</td><td>17.0</td><td>4.0</td><td>12.0</td><td>9.0</td><td></td><td>55.0</td><td>14.0</td><td>13.0</td><td>9.0</td><td>1.0</td><td>22.0</td><td></td><td>77.0</td></tr></table>																								点 間 距 離		55.0		45.0		25.0	9.0	11.0	18.0		23.0	4.0	5.0	5.0	5.0	62.0	17.0	4.0	12.0	9.0		55.0	14.0	13.0	9.0	1.0	22.0		77.0	
点 間 距 離		55.0		45.0		25.0	9.0	11.0	18.0		23.0	4.0	5.0	5.0	5.0	62.0	17.0	4.0	12.0	9.0		55.0	14.0	13.0	9.0	1.0	22.0		77.0	
<table><tr><td>全 幅 員</td><td></td><td>4.5</td><td></td><td>4.5</td><td>4.0</td><td>4.5</td><td>4.0</td><td>3.5</td><td>3.5</td><td></td><td>4.0</td><td>11.5</td><td>12.0</td><td>10.5</td><td>4.2</td><td>4.0</td><td>6.0</td><td>4.0</td><td>4.06</td><td>4.1</td><td></td><td>4.5</td><td>5.1</td><td>4.6</td><td>4.1</td><td>4.55</td><td>4.6</td><td>4.8</td><td>4.6</td></tr><tr><td rowspan="5">全 幅 員 内 訳</td><td rowspan="5">車 道</td><td></td><td>3.0</td><td></td><td>3.0</td><td>3.0</td><td>3.0</td><td>2.5</td><td>2.5</td><td></td><td>3.0</td><td>3.0</td><td>3.0</td><td>3.0</td><td>3.0</td><td>3.0</td><td>3.0</td><td>3.0</td><td>3.0</td><td>3.0</td><td></td><td>3.5</td><td>3.0</td><td>2.5</td><td>2.95</td><td>3.0</td><td>3.0</td><td>3.0</td></tr><tr><td rowspan="4">歩 道</td><td>左 側</td><td></td><td></td><td></td><td></td><td></td><td></td><td></td><td></td><td></td><td></td><td></td><td></td><td></td><td></td><td></td><td></td><td></td><td></td><td></td><td></colspan="23"></td></tr><tr><td>路 面 種 別</td><td colspan="23">as</td></tr><tr><td>舗 装 区 間 番 号</td><td colspan="23"><div>100.0</div><div>100.0</div><div>100.0</div><div>100.0</div><div>100.0</div></td></tr></table> <table><tr><td colspan="4">道路台帳修正履歴</td></tr><tr><td>カルテ番号</td><td>修正内容</td><td>調整年月日</td><td>業者名</td></tr><tr><td></td><td>転記</td><td>2001. 3. 21</td><td>宇部建設</td></tr><tr><td>2010-12-102</td><td>ストーンガード設置</td><td>2011. 3. 31</td><td>宇部建設</td></tr><tr><td>2013-12-055</td><td>ベクタ変換</td><td>2014. 3. 31</td><td>宇部建設</td></tr><tr><td>2018-12-057</td><td>ヒューム管設置</td><td>2019. 3. 29</td><td>宇部建設</td></tr><tr><td></td><td></td><td></td><td></td></tr></table> <table><tr><td colspan="2">路線名</td><td colspan="2">一般県道豊田栗野港線</td></tr><tr><td colspan="2">図面名</td><td colspan="2">326912018-00</td></tr><tr><td colspan="2">作成年月日</td><td colspan="2">2019年3月29日</td></tr><tr><td>縮尺</td><td>1/1000</td><td>図面番号</td><td>18-00</td></tr><tr><td>事務所名</td><td colspan="3">下関土木建築事務所（豊田分室）</td></tr></table>																								全 幅 員		4.5		4.5	4.0	4.5	4.0	3.5	3.5		4.0	11.5	12.0	10.5	4.2	4.0	6.0	4.0	4.06	4.1		4.5	5.1	4.6	4.1	4.55	4.6	4.8	4.6	全 幅 員 内 訳	車 道		3.0		3.0	3.0	3.0	2.5	2.5		3.0	3.0	3.0	3.0	3.0	3.0	3.0	3.0	3.0	3.0		3.5	3.0	2.5	2.95	3.0	3.0	3.0	歩 道	左 側																											右 側																											左 側																											右 側																											路 肩	左 側		1.0		0.9		0.5		0.75	0.5	0.5	0.5	0.5	0.5	0.5	0.5	0.5	0.5	0.53	0.55		0.5	0.5	1.1	1.1	1.1	1.1	1.1	右 側		0.5		0.5		0.75	0.5	0.5	0.5	0.5	0.5	0.5	0.5	0.5	0.5	0.5	0.5	0.5	0.5		0.5	0.5	1.1	1.1	1.1	1.1	1.1	中 央																											側 溝	左 側	(0.5)		(0.5)	0.0				0.4	0.4	0.4	0.4	0.4	0.4	0.4	0.4	0.4	0.4	0.4	0.4		0.0	(0.6)	(0.6)	(0.6)	(0.6)	(0.6)	(0.6)	右 側																											その他																									主 要 工 作 物																								路 面 種 別	as																							舗 装 区 間 番 号	<div>100.0</div> <div>100.0</div> <div>100.0</div> <div>100.0</div> <div>100.0</div>																							道路台帳修正履歴				カルテ番号	修正内容	調整年月日	業者名		転記	2001. 3. 21	宇部建設	2010-12-102	ストーンガード設置	2011. 3. 31	宇部建設	2013-12-055	ベクタ変換	2014. 3. 31	宇部建設	2018-12-057	ヒューム管設置	2019. 3. 29	宇部建設					路線名		一般県道豊田栗野港線		図面名		326912018-00		作成年月日		2019年3月29日		縮尺	1/1000	図面番号	18-00	事務所名	下関土木建築事務所（豊田分室）		
全 幅 員		4.5		4.5	4.0	4.5	4.0	3.5	3.5		4.0	11.5	12.0	10.5	4.2	4.0	6.0	4.0	4.06	4.1		4.5	5.1	4.6	4.1	4.55	4.6	4.8	4.6	
全 幅 員 内 訳	車 道		3.0		3.0	3.0	3.0	2.5	2.5		3.0	3.0	3.0	3.0	3.0	3.0	3.0	3.0	3.0	3.0		3.5	3.0	2.5	2.95	3.0	3.0	3.0	
		歩 道	左 側	
			右 側	
			左 側	
			右 側	
路 肩	左 側		1.0		0.9		0.5		0.75	0.5	0.5	0.5	0.5	0.5	0.5	0.5	0.5	0.5	0.53	0.55		0.5	0.5	1.1	1.1	1.1	1.1	1.1	
	右 側		0.5		0.5		0.75	0.5	0.5	0.5	0.5	0.5	0.5	0.5	0.5	0.5	0.5	0.5	0.5	0.5		0.5	0.5	1.1	1.1	1.1	1.1	1.1	
	中 央	
側 溝	左 側	(0.5)		(0.5)	0.0				0.4	0.4	0.4	0.4	0.4	0.4	0.4	0.4	0.4	0.4	0.4	0.4		0.0	(0.6)	(0.6)	(0.6)	(0.6)	(0.6)	(0.6)	
	右 側	
その他	
主 要 工 作 物	
路 面 種 別	as	
舗 装 区 間 番 号	<div>100.0</div> <div>100.0</div> <div>100.0</div> <div>100.0</div> <div>100.0</div>	
道路台帳修正履歴	
カルテ番号	修正内容	調整年月日	業者名	
	転記	2001. 3. 21	宇部建設	
2010-12-102	ストーンガード設置	2011. 3. 31	宇部建設	
2013-12-055	ベクタ変換	2014. 3. 31	宇部建設	
2018-12-057	ヒューム管設置	2019. 3. 29	宇部建設	
路線名		一般県道豊田栗野港線	
図面名		326912018-00	
作成年月日		2019年3月29日	
縮尺	1/1000	図面番号	18-00	
事務所名	下関土木建築事務所（豊田分室）	