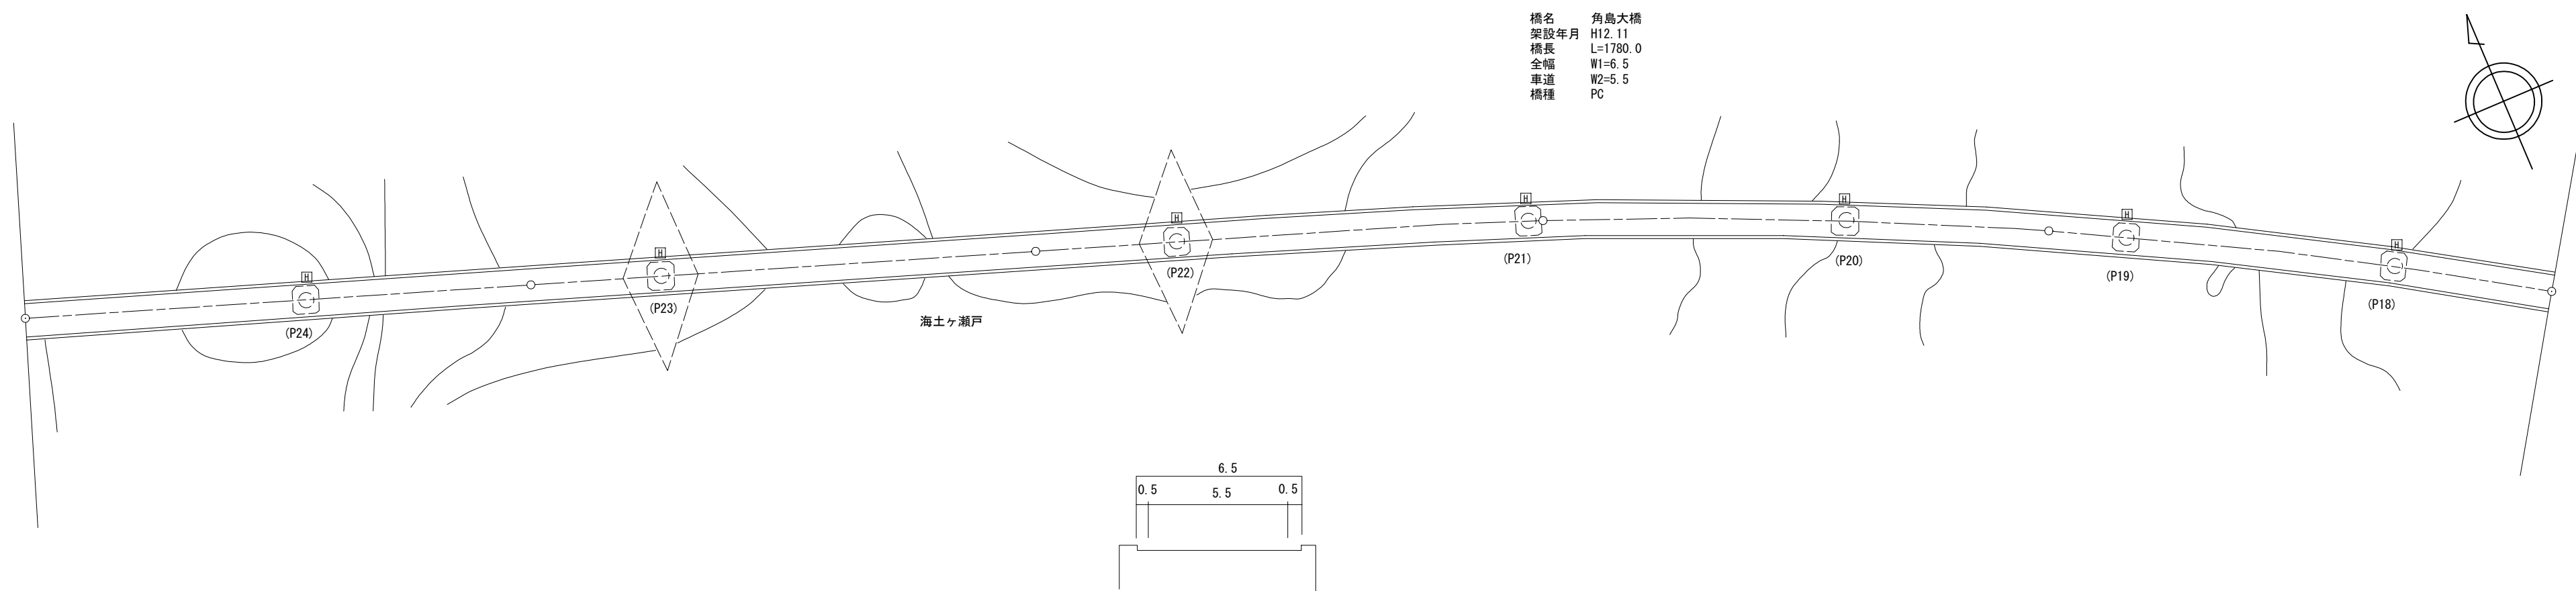


標題		路線コード		276		図面コード		11-0		路 線 名		一般県道角島神田線		県 名		山 口 県		地 名		下関市豊北町大字角島		図面番号		11		① 現道 2 現道(分離) 3 旧道 4 新道 5 専用自歩道																							
平 面 図 縮尺千分の一	<div><div><div>橋名角島大橋 架設年月H12. 11 橋長L=1780. 0 全幅W1=6. 5 車道W2=5. 5 橋種PC</div><div></div></div></div>																												道路台帳修正履歴																				
	カルテ番号		修正内容		調整年月日		業者名	
			転記		2001. 3. 25		宇部建設	
	2009-12-205		橋梁諸元変更		2010. 3. 31		宇部建設	
	2010-12-122		ラスタ・ベクタ変換		2011. 3. 31		宇部建設	
区 間		番 号		<table><tr><td></td><td>100. 0</td><td></td><td>200. 0</td><td></td><td>300. 0</td><td></td><td>400. 0</td><td></td><td>500. 0</td></tr><tr><td>1</td><td></td><td>2</td><td></td><td>3</td><td></td><td>4</td><td></td><td>5</td><td></td></tr></table>																											100. 0		200. 0		300. 0		400. 0		500. 0	1		2		3		4		5	
	100. 0		200. 0		300. 0		400. 0		500. 0	
1		2		3		4		5	
点 間		距 離		<table><tr><td></td><td>100. 0</td><td></td><td>100. 0</td><td></td><td>100. 0</td><td></td><td>100. 0</td><td></td><td>100. 0</td></tr></table>																											100. 0		100. 0		100. 0		100. 0		100. 0										
	100. 0		100. 0		100. 0		100. 0		100. 0	
全幅員		<table><tr><td></td><td>6. 5</td><td></td><td>6. 5</td><td></td><td>6. 5</td><td></td><td>6. 5</td><td></td><td>6. 5</td></tr></table>																											6. 5		6. 5		6. 5		6. 5		6. 5												
	6. 5		6. 5		6. 5		6. 5		6. 5	
全幅員内訳	車道		<table><tr><td></td><td>5. 5</td><td></td><td>5. 5</td><td></td><td>5. 5</td><td></td><td>5. 5</td><td></td><td>5. 5</td></tr></table>																											5. 5		5. 5		5. 5		5. 5		5. 5											
		5. 5		5. 5		5. 5		5. 5		5. 5																																							
	左側歩道		<table><tr><td></td><td></td><td></td><td></td><td></td><td></td><td></td><td></td><td></td><td></td></tr></table>	
	右側歩道		<table><tr><td></td><td></td><td></td><td></td><td></td><td></td><td></td><td></td><td></td><td></td></tr></table>	
左側路肩		<table><tr><td></td><td>0. 5</td><td></td><td>0. 5</td><td></td><td>0. 5</td><td></td><td>0. 5</td><td></td><td>0. 5</td></tr></table>																											0. 5		0. 5		0. 5		0. 5		0. 5												
	0. 5		0. 5		0. 5		0. 5		0. 5	
右側路肩		<table><tr><td></td><td>0. 5</td><td></td><td>0. 5</td><td></td><td>0. 5</td><td></td><td>0. 5</td><td></td><td>0. 5</td></tr></table>																											0. 5		0. 5		0. 5		0. 5		0. 5												
	0. 5		0. 5		0. 5		0. 5		0. 5	
側溝	左側		<table><tr><td></td><td></td><td></td><td></td><td></td><td></td><td></td><td></td><td></td><td></td></tr></table>	
右側		<table><tr><td></td><td></td><td></td><td></td><td></td><td></td><td></td><td></td><td></td><td></td></tr></table>	
その他		<table><tr><td></td><td></td><td></td><td></td><td></td><td></td><td></td><td></td><td></td><td></td></tr></table>	
主要工造物		<table><tr><td></td><td>12355</td><td></td><td>12355</td><td></td><td>12355</td><td></td><td>12355</td><td></td><td>12355</td></tr></table>																											12355		12355		12355		12355		12355												
	12355		12355		12355		12355		12355	
路面種別		<table><tr><td>AS</td><td></td><td></td><td></td><td></td><td></td><td></td><td></td><td></td><td>AS</td></tr></table>																										AS									AS												
AS									AS	
舗装区間番号		<table><tr><td></td><td>1 100. 0</td><td></td><td>2 100. 0</td><td></td><td>3 100. 0</td><td></td><td>4 100. 0</td><td></td><td>5 100. 0</td></tr></table>																											1 100. 0		2 100. 0		3 100. 0		4 100. 0		5 100. 0												
	1 100. 0		2 100. 0		3 100. 0		4 100. 0		5 100. 0	
路線名一般県道角島神田線	
図面名327612011-00	
作成年月日2011年3月31日	
縮尺1/1000図面番号11-00	
事務所名下関土木建築事務所（豊田分室）	