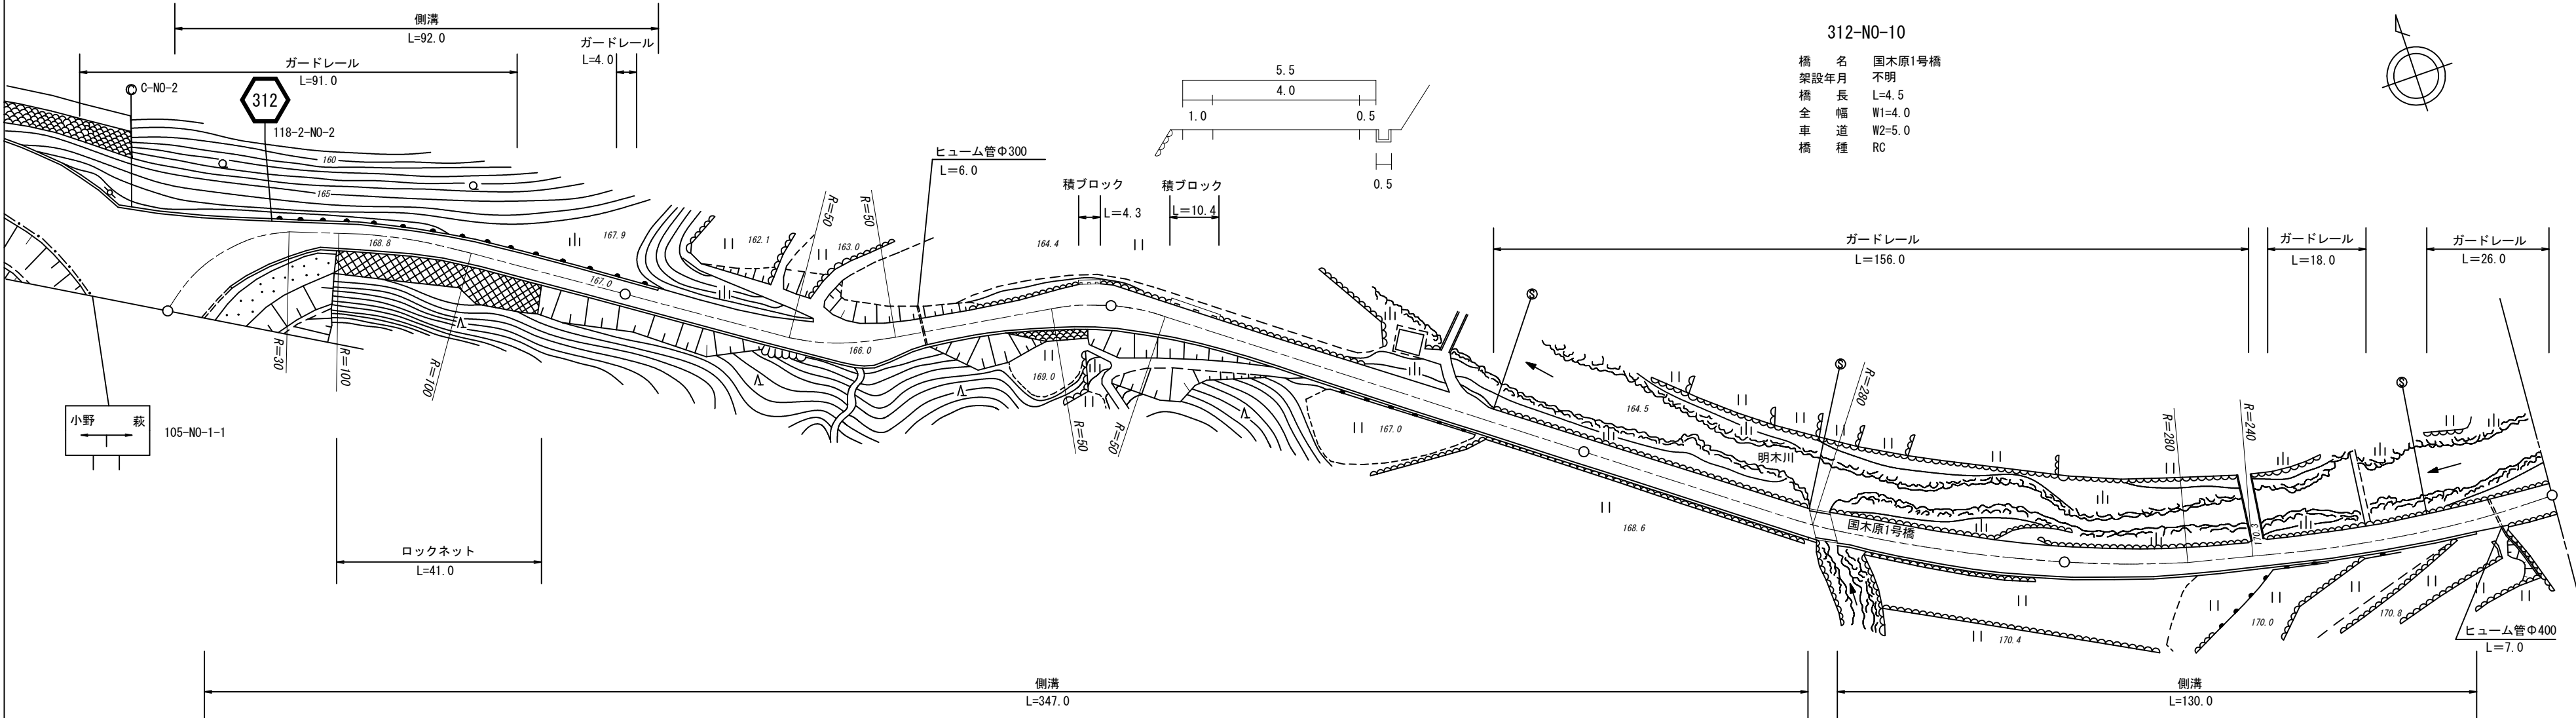


標題		路線コード		312		図面コード		2-0		路 線 名		一般県道矢代佐々並線		県 名		山 口 県		地 名		萩市大字明木		図面番号		2		① 現道 2 現道(分離) 3 旧道 4 新道 5 専用自歩道							
平 面 図 縮 尺 千 分 の 一	<div><div><div>312-N0-10</div><div>橋 名 国木原1号橋 架設年月 不明 橋 長 L=4.5 全 幅 W1=4.0 車 道 W2=5.0 橋 種 RC</div></div></div>																												道路台帳修正履歴				
	カルテ番号		修正内容					調整年月日					業者名																				
			転記					2005. 03. 31					富士調査																				
	2012-14-014		スノーボール新設					2012. 03. 31					富士調査																				
	2022-14-020		災害復旧					2023. 03. 31					富士調査																				
区 間		番 号		雪寒																													
				100.0																													
点 間		距 離		15.0 12.0 5.0 5.0 21.0 34.0 8.0 7.0 19.0 8.0 5.0 5.0 5.0 13.0 10.0 5.0 5.0 5.0 5.0 5.0 5.0 5.0 5.0 5.0 14.0 38.0 21.0 47.0 1.5 4.5 5.0 13.0 13.0 18.0 2.0 17.0 18.0 26.0 20.0 17.0																													
全 幅 員				22.5 15.3 14.8 9.0 7.0 5.5 5.5 5.2 5.2 5.2 5.2 5.5 5.0 5.0 5.5 5.7 7.0 8.1 8.8 8.4 8.2 7.0 6.4 5.0 5.0 5.2 5.2 5.5 4.0 5.0 5.5 5.0 5.5 6.6 6.2 5.7 5.2 6.0 5.2																													
車 道				6.0 5.0 5.0 4.5 4.0																													
左 側		歩 道																															
右 側																																	
左 側		路 肩		15.0 8.8 3.0 1.5 0.5 1.0 0.5 0.6 0.6 0.6 0.6 1.0 0.5 0.5 0.5 1.0 1.2 3.6 4.3 3.9 3.7 2.5 1.9 1.5 1.0 0.7 0.6 0.5 0.5 0.5 1.3 1.3 1.2 0.8 0.6 1.0 0.6																													
右 側		分 離 帯		1.5 1.0 1.0 1.0 1.0 1.0 1.0 0.6																													
中 央																																	
側 溝				0.5 0.5																													
左 側																																	
右 側																																	
そ の 他																																	
主 要		工 作 物		14750																													
路 面		種 別		as as																													
舗 装		区 間 番 号		1 2 3 4 5 6 7																													
				100.0 100.0 100.0 48.5 4.5 47.0 100.0																													
路線名		一般県道矢代佐々並線																															
図面名		331214002-00																															
作成年月日		2023年3月31日																															
縮 尺		1/1000					図面番号					02-00																					
事務所名		萩土木建築事務所																															