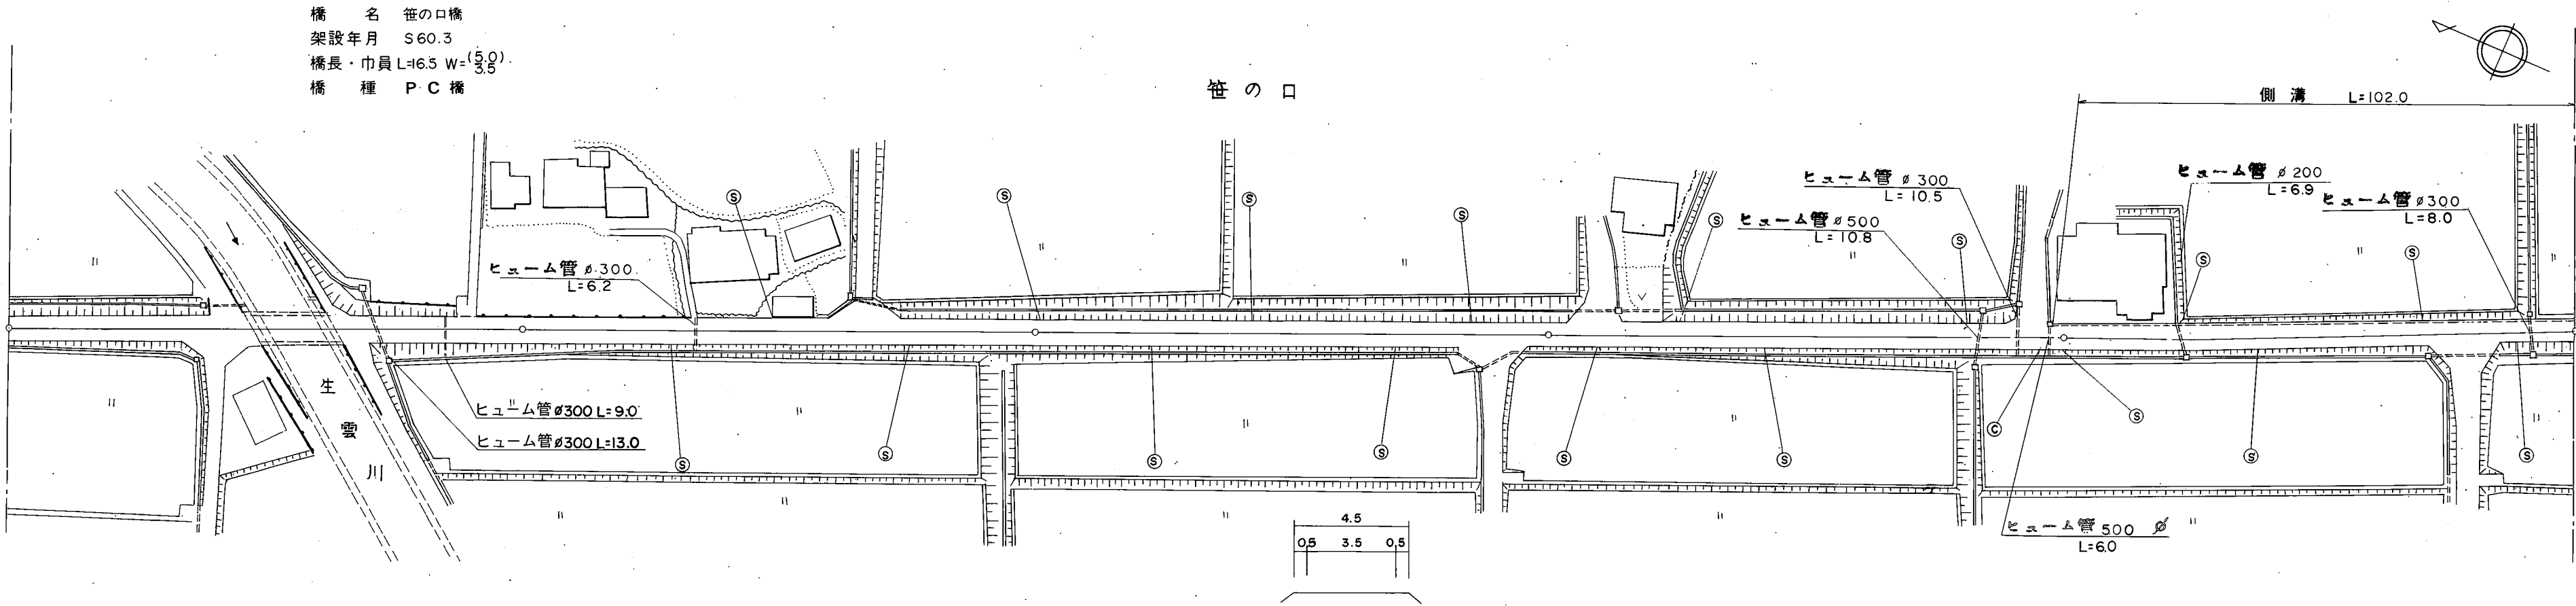


標題		路線コード		317		図面コード		14-0		路 線 名		一般県道高佐下阿東線		県 名		山 口 県		地 名		山口市阿東生雲西分		図面番号		14		① 現道 2 現道(分離) 3 旧道 4 新道 5 専用自歩道	
平 面 図 縮尺千分の一	<div><div>橋 名 笹の口橋 架設年月 S60.3 橋長・巾員 L=16.5 W=3.0 橋 種 P・C 橋</div><div></div></div>																												道路台帳修正履歴	
	カルテ番号		修正内容					調整年月日					業者名	
			転記					1985. 3. 31					三建調査	
	2018-08-054		地名変更					2018. 5. 22					三建調査	
区 間 番号		<table><tr><td colspan="4"></td><td colspan="4">100.0</td><td colspan="4"></td><td colspan="4">200.0</td><td colspan="4"></td><td colspan="4">300.0</td><td colspan="4"></td><td colspan="4">400.0</td><td colspan="4"></td><td colspan="4">500.0</td></tr><tr><td colspan="2">1</td><td colspan="2">2</td><td colspan="2">3</td><td colspan="2">4</td><td colspan="6">5</td><td colspan="6">6</td><td colspan="6">7</td><td colspan="2">8</td><td colspan="6">9</td></tr></table>																																100.0								200.0								300.0								400.0								500.0				1		2		3		4		5						6						7						8		9										
				100.0								200.0								300.0								400.0								500.0	
1		2		3		4		5						6						7						8		9	
点 間 距 離		<table><tr><td colspan="4"></td><td colspan="4">48.0</td><td colspan="4">16.5</td><td colspan="4">6.0</td><td colspan="4">29.5</td><td colspan="4"></td><td colspan="4">100.0</td><td colspan="4"></td><td colspan="4">100.0</td><td colspan="4"></td><td colspan="4">97.0</td><td colspan="2">3.0</td><td colspan="4"></td><td colspan="4">100.0</td></tr></table>																																48.0				16.5				6.0				29.5								100.0								100.0								97.0				3.0						100.0																												
				48.0				16.5				6.0				29.5								100.0								100.0								97.0				3.0						100.0	
全幅員		<table><tr><td colspan="2">4.5</td><td colspan="4"></td><td colspan="2">5.0</td><td colspan="2">5.0</td><td colspan="2">4.5</td><td colspan="4"></td><td colspan="2">4.5</td><td colspan="4"></td><td colspan="2">4.5</td><td colspan="4"></td><td colspan="2">4.5</td><td colspan="4"></td><td colspan="2">4.5</td><td colspan="2">4.5</td><td colspan="4"></td><td colspan="2">5.1</td></tr></table>																												4.5						5.0		5.0		4.5						4.5						4.5						4.5						4.5		4.5						5.1																																				
4.5						5.0		5.0		4.5						4.5						4.5						4.5						4.5		4.5						5.1	
全幅員内訳	車道		<table><tr><td colspan="2">3.5</td><td colspan="4"></td><td colspan="2">3.5</td><td colspan="2">3.5</td><td colspan="2">3.5</td><td colspan="4"></td><td colspan="2">3.5</td><td colspan="4"></td><td colspan="2">3.5</td><td colspan="4"></td><td colspan="2">3.5</td><td colspan="2">3.5</td><td colspan="4"></td><td colspan="2">3.5</td></tr></table>																												3.5						3.5		3.5		3.5						3.5						3.5						3.5		3.5						3.5	
	3.5						3.5		3.5		3.5						3.5						3.5						3.5		3.5						3.5	
	左側歩道		<table><tr><td colspan="2"></td><td colspan="4"></td><td colspan="2"></td><td colspan="2"></td><td colspan="4"></td><td colspan="2"></td><td colspan="4"></td><td colspan="2"></td><td colspan="4"></td><td colspan="2"></td><td colspan="2"></td><td colspan="4"></td><td colspan="2"></td></tr></table>	
	右側歩道		<table><tr><td colspan="2"></td><td colspan="4"></td><td colspan="2"></td><td colspan="2"></td><td colspan="4"></td><td colspan="2"></td><td colspan="4"></td><td colspan="2"></td><td colspan="4"></td><td colspan="2"></td><td colspan="2"></td><td colspan="4"></td><td colspan="2"></td></tr></table>	
左側路肩		<table><tr><td colspan="2">0.5</td><td colspan="4"></td><td colspan="2">0.75</td><td colspan="2">0.75</td><td colspan="2">0.5</td><td colspan="4"></td><td colspan="2">0.5</td><td colspan="4"></td><td colspan="2">0.5</td><td colspan="4"></td><td colspan="2">0.5</td><td colspan="2">0.5</td><td colspan="4"></td><td colspan="2">1.1</td></tr></table>																												0.5						0.75		0.75		0.5						0.5						0.5						0.5		0.5						1.1	
0.5						0.75		0.75		0.5						0.5						0.5						0.5		0.5						1.1	
右側路肩		<table><tr><td colspan="2">0.5</td><td colspan="4"></td><td colspan="2">0.75</td><td colspan="2">0.75</td><td colspan="2">0.5</td><td colspan="4"></td><td colspan="2">0.5</td><td colspan="4"></td><td colspan="2">0.5</td><td colspan="4"></td><td colspan="2">0.5</td><td colspan="2">0.5</td><td colspan="4"></td><td colspan="2">0.5</td></tr></table>																												0.5						0.75		0.75		0.5						0.5						0.5						0.5		0.5						0.5	
0.5						0.75		0.75		0.5						0.5						0.5						0.5		0.5						0.5	
中央分離帯		<table><tr><td colspan="2"></td><td colspan="4"></td><td colspan="2"></td><td colspan="2"></td><td colspan="4"></td><td colspan="2"></td><td colspan="4"></td><td colspan="2"></td><td colspan="4"></td><td colspan="2"></td><td colspan="2"></td><td colspan="4"></td><td colspan="2"></td></tr></table>	
側溝		<table><tr><td colspan="2">左側</td><td colspan="4"></td><td colspan="2"></td><td colspan="2"></td><td colspan="4"></td><td colspan="2"></td><td colspan="4"></td><td colspan="2"></td><td colspan="4"></td><td colspan="2"></td><td colspan="2"></td><td colspan="4"></td><td colspan="2"></td></tr><tr><td colspan="2">右側</td><td colspan="4"></td><td colspan="2"></td><td colspan="2"></td><td colspan="4"></td><td colspan="2"></td><td colspan="4"></td><td colspan="2"></td><td colspan="4"></td><td colspan="2"></td><td colspan="2"></td><td colspan="4"></td><td colspan="2"></td></tr></table>																												左側																																				右側	
左側	
右側	
その他		<table><tr><td colspan="2"></td><td colspan="4"></td><td colspan="2"></td><td colspan="2"></td><td colspan="4"></td><td colspan="2"></td><td colspan="4"></td><td colspan="2"></td><td colspan="4"></td><td colspan="2"></td><td colspan="4"></td><td colspan="2"></td></tr></table>	
主要工造物		<table><tr><td colspan="4"></td><td colspan="4">08194</td><td colspan="4"></td><td colspan="4"></td><td colspan="4"></td><td colspan="4"></td><td colspan="4"></td><td colspan="4"></td><td colspan="4"></td><td colspan="4"></td></tr></table>																																08194	
				08194	
路面種別		<table><tr><td colspan="2">as</td><td colspan="4"></td><td colspan="2"></td><td colspan="2"></td><td colspan="4"></td><td colspan="2"></td><td colspan="4"></td><td colspan="2"></td><td colspan="4"></td><td colspan="2"></td><td colspan="4"></td><td colspan="2">as</td></tr></table>																												as																																as	
as																																as	
舗装区間番号		<table><tr><td colspan="2">1 48.0</td><td colspan="2">2 16.5</td><td colspan="2">3 35.5</td><td colspan="6">4 100.0</td><td colspan="6">5 100.0</td><td colspan="6">6 100.0</td><td colspan="4"></td><td colspan="4">7 100.0</td><td colspan="4"></td></tr></table>																												1 48.0		2 16.5		3 35.5		4 100.0						5 100.0						6 100.0										7 100.0	
1 48.0		2 16.5		3 35.5		4 100.0						5 100.0						6 100.0										7 100.0	
路線名		一般県道 高佐下阿東線	
図面名		331708014-00	
作成年月日		2018年5月22日	
縮尺		1/1000				図面番号				014-00	
事務所名		防府土木建築事務所（阿東分室）	