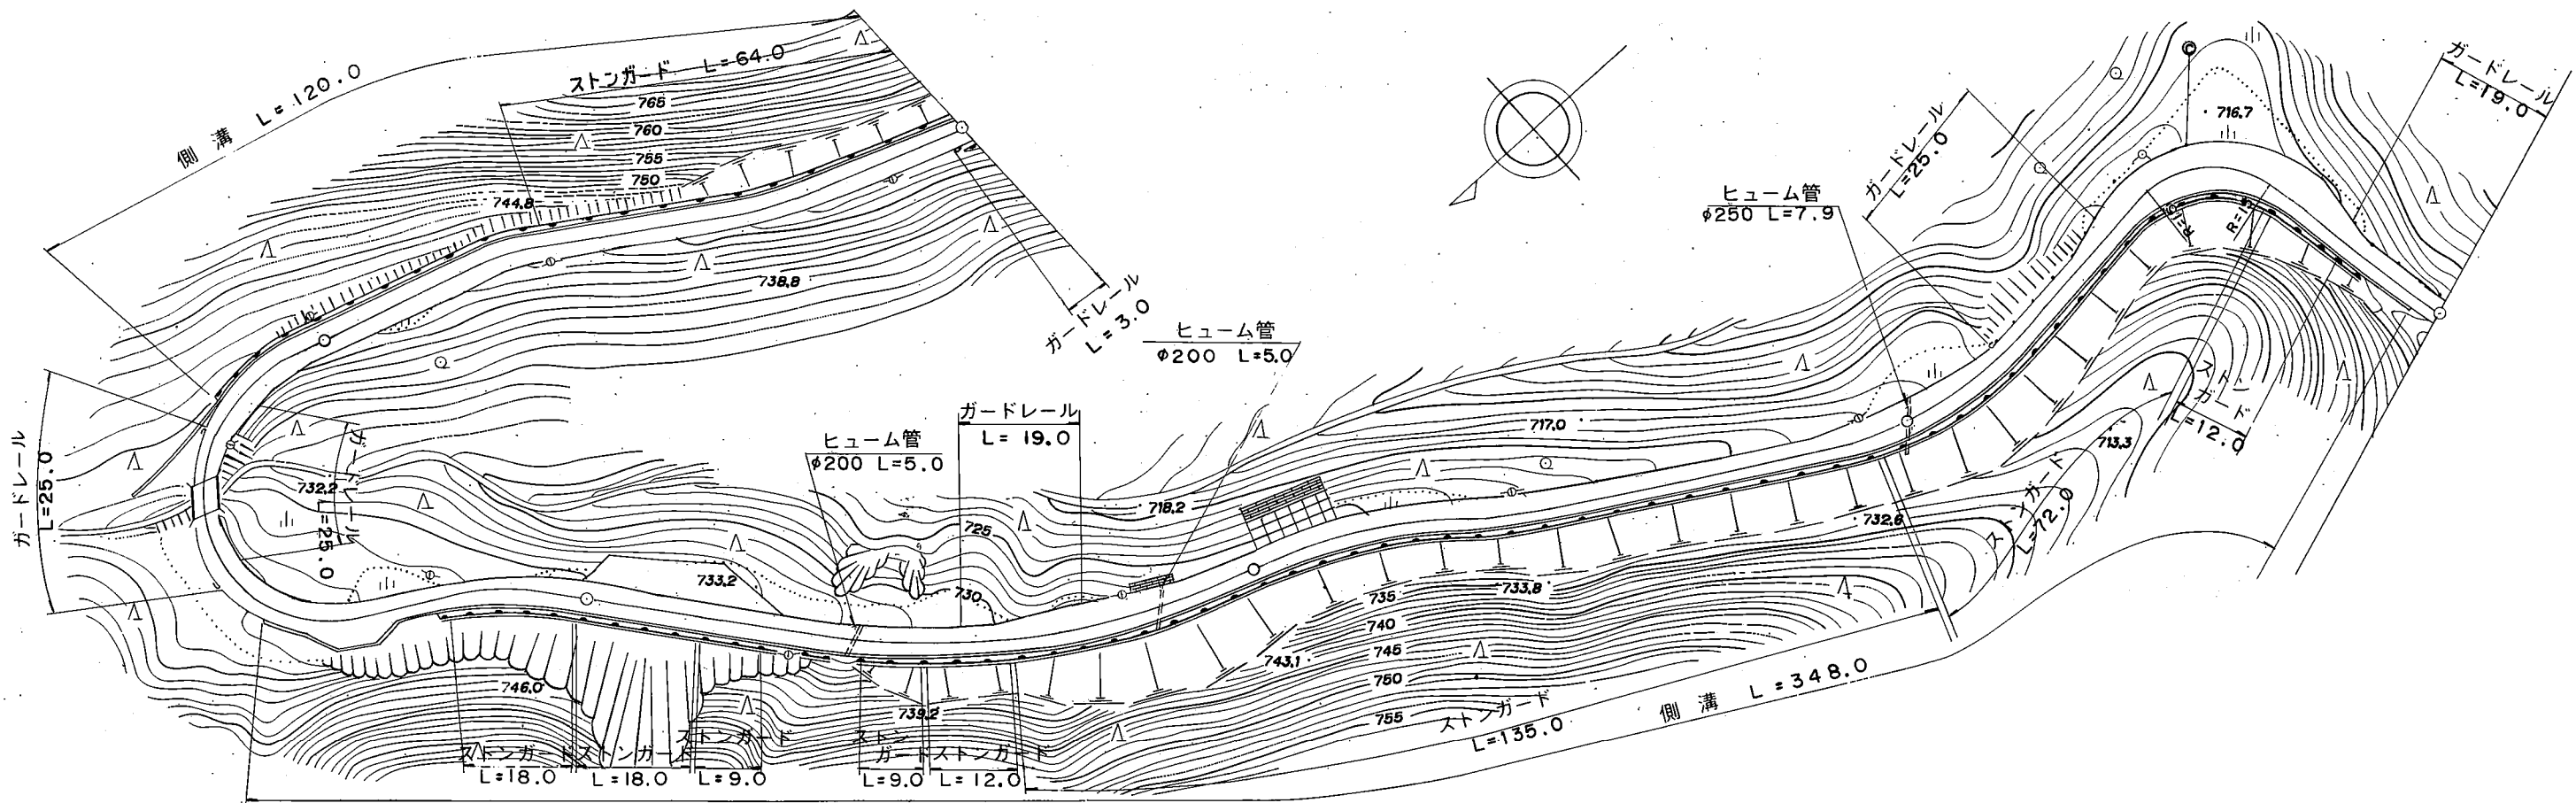


標題		路線コード		361		図面コード		002-00		路 線 名		一般県道 錦鹿野線		県 名		山 口 県		地 名		周南市大字鹿野上		図面番号		2		① 現道 2 現道(分離) 3 旧道 4 新道 5 専用自歩道	
平 面 図  縮尺千分の一	<div><div>橋名 長野山1号橋 架設年月 S50 橋長 L=4.8 全幅 W1=4.8 車道 W2=3.8 橋種 RC</div></div>																												道路台帳修正履歴	
	カルテ番号		修正内容		調整年月日		業者名	
			転記		2001.06.30		ヤマコン	
	2010-05-198		橋梁諸元変更		2011.03.25		ヤマコン	
区 間	番 号	<table><tr><td colspan="4">100.0</td><td colspan="4">200.0</td><td colspan="4">300.0</td><td colspan="4">400.0</td><td colspan="4">500.0</td><td colspan="8"></td></tr><tr><td>1</td><td>2</td><td>3</td><td>4</td><td>5</td><td>6</td><td>7</td><td>8</td><td>9</td><td>10</td><td>11</td><td>12</td><td>13</td><td>14</td><td>15</td><td>16</td><td>17</td><td>18</td><td>19</td><td>20</td><td>21</td><td>22</td><td>23</td><td>24</td><td>25</td><td>26</td><td>27</td><td>28</td></tr></table>																												100.0				200.0				300.0				400.0				500.0												1	2	3	4	5	6	7	8	9	10	11	12	13	14	15	16	17	18	19	20	21	22	23	24	25	26	27	28
100.0				200.0				300.0				400.0				500.0	
1	2	3	4	5	6	7	8	9	10	11	12	13	14	15	16	17	18	19	20	21	22	23	24	25	26	27	28	
点 間	距 離	<table><tr><td>46.0</td><td>24.0</td><td>22.0</td><td>8.0</td><td>19.0</td><td>11.0</td><td>4.8</td><td>6.2</td><td>11.0</td><td>6.0</td><td>4.0</td><td>6.0</td><td>4.0</td><td>19.0</td><td>9.0</td><td>40.0</td><td>30.0</td><td>20.0</td><td>10.0</td><td>10.0</td><td>32.0</td><td>58.0</td><td>27.0</td><td>23.0</td><td>9.0</td><td>17.0</td><td>20.0</td><td>4.0</td></tr></table>																												46.0	24.0	22.0	8.0	19.0	11.0	4.8	6.2	11.0	6.0	4.0	6.0	4.0	19.0	9.0	40.0	30.0	20.0	10.0	10.0	32.0	58.0	27.0	23.0	9.0	17.0	20.0	4.0																												
46.0	24.0	22.0	8.0	19.0	11.0	4.8	6.2	11.0	6.0	4.0	6.0	4.0	19.0	9.0	40.0	30.0	20.0	10.0	10.0	32.0	58.0	27.0	23.0	9.0	17.0	20.0	4.0	
全 幅 員	全 幅 員	<table><tr><td>4.0</td><td>4.3</td><td>4.2</td><td>4.7</td><td>4.82</td><td>5.1</td><td>4.8</td><td>5.2</td><td>4.0</td><td>4.8</td><td>6.5</td><td>6.6</td><td>4.0</td><td>4.5</td><td>4.57</td><td>4.9</td><td>5.3</td><td>4.3</td><td>4.95</td><td>4.4</td><td>4.7</td><td>5.5</td><td>4.2</td><td>6.2</td><td>7.2</td><td>7.4</td><td>4.0</td><td>4.0</td></tr></table>																												4.0	4.3	4.2	4.7	4.82	5.1	4.8	5.2	4.0	4.8	6.5	6.6	4.0	4.5	4.57	4.9	5.3	4.3	4.95	4.4	4.7	5.5	4.2	6.2	7.2	7.4	4.0	4.0																												
	4.0	4.3	4.2	4.7	4.82	5.1	4.8	5.2	4.0	4.8	6.5	6.6	4.0	4.5	4.57	4.9	5.3	4.3	4.95	4.4	4.7	5.5	4.2	6.2	7.2	7.4	4.0	4.0	
	車 道	<table><tr><td>3.0</td><td>3.0</td><td>3.0</td><td>3.0</td><td>3.15</td><td>3.5</td><td>3.8</td><td>3.8</td><td>3.0</td><td>3.0</td><td>3.0</td><td>3.0</td><td>3.0</td><td>3.0</td><td>3.0</td><td>3.0</td><td>3.0</td><td>3.0</td><td>3.0</td><td>3.0</td><td>3.0</td><td>3.0</td><td>3.0</td><td>3.0</td><td>3.0</td><td>3.0</td><td>3.0</td><td>3.0</td></tr></table>																												3.0	3.0	3.0	3.0	3.15	3.5	3.8	3.8	3.0	3.0	3.0	3.0	3.0	3.0	3.0	3.0	3.0	3.0	3.0	3.0	3.0	3.0	3.0	3.0	3.0	3.0	3.0	3.0																												
	3.0	3.0	3.0	3.0	3.15	3.5	3.8	3.8	3.0	3.0	3.0	3.0	3.0	3.0	3.0	3.0	3.0	3.0	3.0	3.0	3.0	3.0	3.0	3.0	3.0	3.0	3.0	3.0	
	左 側 歩 道	<table><tr><td></td><td></td><td></td><td></td><td></td><td></td><td></td><td></td><td></td><td></td><td></td><td></td><td></td><td></td><td></td><td></td><td></td><td></td><td></td><td></td><td></td><td></td><td></td><td></td><td></td><td></td><td></td><td></td></tr></table>	
右 側 歩 道	<table><tr><td></td><td></td><td></td><td></td><td></td><td></td><td></td><td></td><td></td><td></td><td></td><td></td><td></td><td></td><td></td><td></td><td></td><td></td><td></td><td></td><td></td><td></td><td></td><td></td><td></td><td></td><td></td><td></td></tr></table>	
全 幅 員 内 訳	左 側 路 肩	<table><tr><td>0.5</td><td>0.5</td><td>0.5</td><td>0.5</td><td>0.5</td><td>0.5</td><td>0.5</td><td>0.5</td><td>0.5</td><td>0.5</td><td>0.5</td><td>0.5</td><td>0.5</td><td>0.5</td><td>0.5</td><td>0.5</td><td>0.5</td><td>0.5</td><td>0.5</td><td>0.5</td><td>0.5</td><td>0.5</td><td>0.5</td><td>0.5</td><td>0.5</td><td>0.5</td><td>0.5</td><td>0.5</td></tr></table>																												0.5	0.5	0.5	0.5	0.5	0.5	0.5	0.5	0.5	0.5	0.5	0.5	0.5	0.5	0.5	0.5	0.5	0.5	0.5	0.5	0.5	0.5	0.5	0.5	0.5	0.5	0.5	0.5																												
	0.5	0.5	0.5	0.5	0.5	0.5	0.5	0.5	0.5	0.5	0.5	0.5	0.5	0.5	0.5	0.5	0.5	0.5	0.5	0.5	0.5	0.5	0.5	0.5	0.5	0.5	0.5	0.5	
	右 側 路 肩	<table><tr><td>0.5</td><td>0.5</td><td>0.5</td><td>0.5</td><td>0.5</td><td>0.5</td><td>0.5</td><td>0.5</td><td>0.5</td><td>0.5</td><td>0.5</td><td>0.5</td><td>0.5</td><td>0.5</td><td>0.5</td><td>0.5</td><td>0.5</td><td>0.5</td><td>0.5</td><td>0.5</td><td>0.5</td><td>0.5</td><td>0.5</td><td>0.5</td><td>0.5</td><td>0.5</td><td>0.5</td><td>0.5</td></tr></table>																												0.5	0.5	0.5	0.5	0.5	0.5	0.5	0.5	0.5	0.5	0.5	0.5	0.5	0.5	0.5	0.5	0.5	0.5	0.5	0.5	0.5	0.5	0.5	0.5	0.5	0.5	0.5	0.5																												
0.5	0.5	0.5	0.5	0.5	0.5	0.5	0.5	0.5	0.5	0.5	0.5	0.5	0.5	0.5	0.5	0.5	0.5	0.5	0.5	0.5	0.5	0.5	0.5	0.5	0.5	0.5	0.5	
中 央 分 離 帯	<table><tr><td></td><td></td><td></td><td></td><td></td><td></td><td></td><td></td><td></td><td></td><td></td><td></td><td></td><td></td><td></td><td></td><td></td><td></td><td></td><td></td><td></td><td></td><td></td><td></td><td></td><td></td><td></td><td></td></tr></table>	
側 溝	左 側	<table><tr><td>0.5</td><td>0.5</td><td>0.5</td><td>0.5</td><td>0.5</td><td>0.0</td><td></td><td></td><td>0.0</td><td>0.5</td><td>0.5</td><td>0.5</td><td>0.5</td><td>0.5</td><td>0.5</td><td>0.5</td><td>0.5</td><td>0.5</td><td>0.5</td><td>0.5</td><td>0.5</td><td>0.5</td><td>0.5</td><td>0.5</td><td>0.5</td><td>0.5</td><td>0.5</td><td>0.5</td></tr></table>																												0.5	0.5	0.5	0.5	0.5	0.0			0.0	0.5	0.5	0.5	0.5	0.5	0.5	0.5	0.5	0.5	0.5	0.5	0.5	0.5	0.5	0.5	0.5	0.5	0.5	0.5																												
0.5	0.5	0.5	0.5	0.5	0.0			0.0	0.5	0.5	0.5	0.5	0.5	0.5	0.5	0.5	0.5	0.5	0.5	0.5	0.5	0.5	0.5	0.5	0.5	0.5	0.5	
右 側	<table><tr><td></td><td></td><td></td><td></td><td></td><td></td><td></td><td></td><td></td><td></td><td></td><td></td><td></td><td></td><td></td><td></td><td></td><td></td><td></td><td></td><td></td><td></td><td></td><td></td><td></td><td></td><td></td><td></td></tr></table>	
その他		<table><tr><td></td><td></td><td></td><td></td><td></td><td></td><td></td><td></td><td></td><td></td><td></td><td></td><td></td><td></td><td></td><td></td><td></td><td></td><td></td><td></td><td></td><td></td><td></td><td></td><td></td><td></td><td></td><td></td></tr></table>	
主 要	工 作 物	<table><tr><td></td><td></td><td></td><td></td><td></td><td></td><td>6597</td><td></td><td></td><td></td><td></td><td></td><td></td><td></td><td></td><td></td><td></td><td></td><td></td><td></td><td></td><td></td><td></td><td></td><td></td><td></td><td></td><td></td></tr></table>																																		6597	
						6597	
路 面	種 別	<table><tr><td>as</td><td></td><td></td><td></td><td></td><td></td><td>as/Co</td><td>Co/as</td><td></td><td></td><td></td><td></td><td></td><td></td><td></td><td></td><td></td><td></td><td></td><td></td><td></td><td></td><td></td><td></td><td></td><td></td><td></td><td>as</td></tr></table>																												as						as/Co	Co/as																				as																												
as						as/Co	Co/as																				as	
舗 装	区 間 番 号	<table><tr><td>1</td><td>2</td><td>3</td><td>4</td><td>5</td><td>6</td><td>7</td><td>8</td><td>9</td><td>10</td><td>11</td><td>12</td><td>13</td><td>14</td><td>15</td><td>16</td><td>17</td><td>18</td><td>19</td><td>20</td><td>21</td><td>22</td><td>23</td><td>24</td><td>25</td><td>26</td><td>27</td><td>28</td></tr><tr><td>100.0</td><td>30.0</td><td>4.8</td><td>65.2</td><td>100.0</td><td>100.0</td><td></td><td></td><td></td><td></td><td></td><td></td><td></td><td></td><td></td><td></td><td></td><td></td><td></td><td></td><td></td><td></td><td></td><td></td><td></td><td></td><td></td></tr></table>																												1	2	3	4	5	6	7	8	9	10	11	12	13	14	15	16	17	18	19	20	21	22	23	24	25	26	27	28	100.0	30.0	4.8	65.2	100.0	100.0																						
1	2	3	4	5	6	7	8	9	10	11	12	13	14	15	16	17	18	19	20	21	22	23	24	25	26	27	28	
100.0	30.0	4.8	65.2	100.0	100.0	

路線名	一般県道 錦鹿野線		
図面名	336105002-00		
作成年月日	2011年3月25日		
縮尺	1/1000	図面番号	02-00
事務所名	周南土木建築事務所		