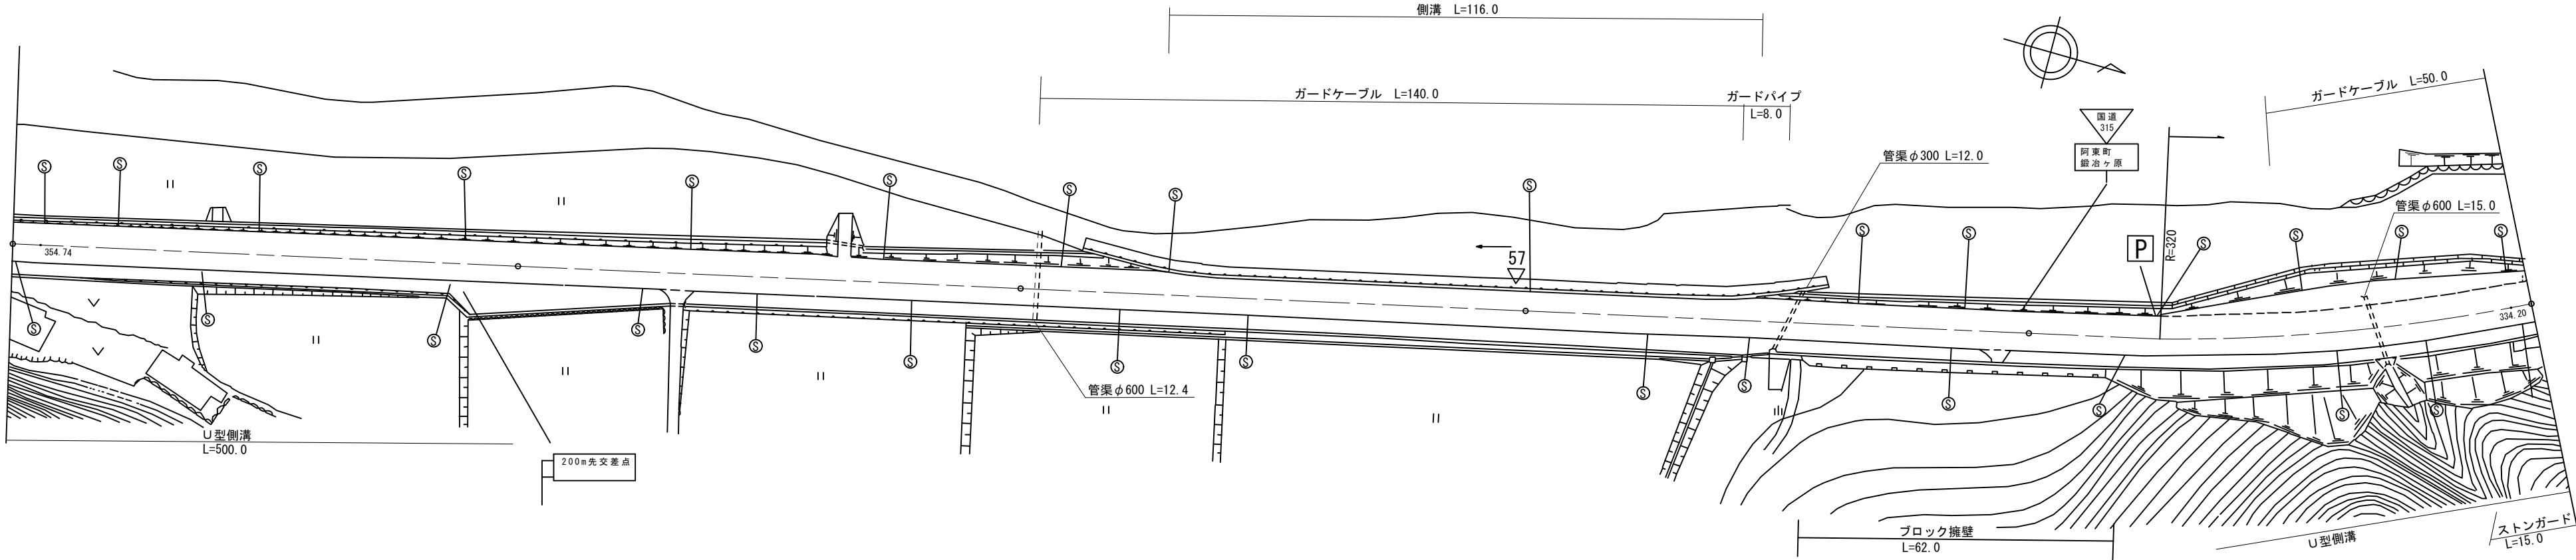


標題		路線コード		315		図面コード		19-0		路 線 名		一般国道315号		県 名		山 口 県		地 名		山口市阿東徳佐下		図面番号		19		① 現道 2 現道(分離) 3 旧道 4 新道 5 専用自歩道						
平 面 図 縮尺千分の一																																
	区 間		番 号																													
					100.0200.0300.0400.0500.0																											
	点 間		距 離																													
					87.04.58.531.568.529.071.045.055.026.034.015.025.0																											
	全 幅 員 内 訳		全幅員		10.510.514.013.2610.510.511.711.110.510.513.013.513.0																											
			車道		6.06.06.06.06.06.06.06.06.06.06.06.06.06.06.06.0																											
			左側歩道		3.06.55.763.03.03.03.03.03.03.03.03.03.03.1																											
			右側路肩		1.00.50.51.00.51.00.51.60.51.60.51.00.51.00.53.50.54.00.53.4																											
			中央分離帯																													
側 溝		左側		(0.6)(0																												