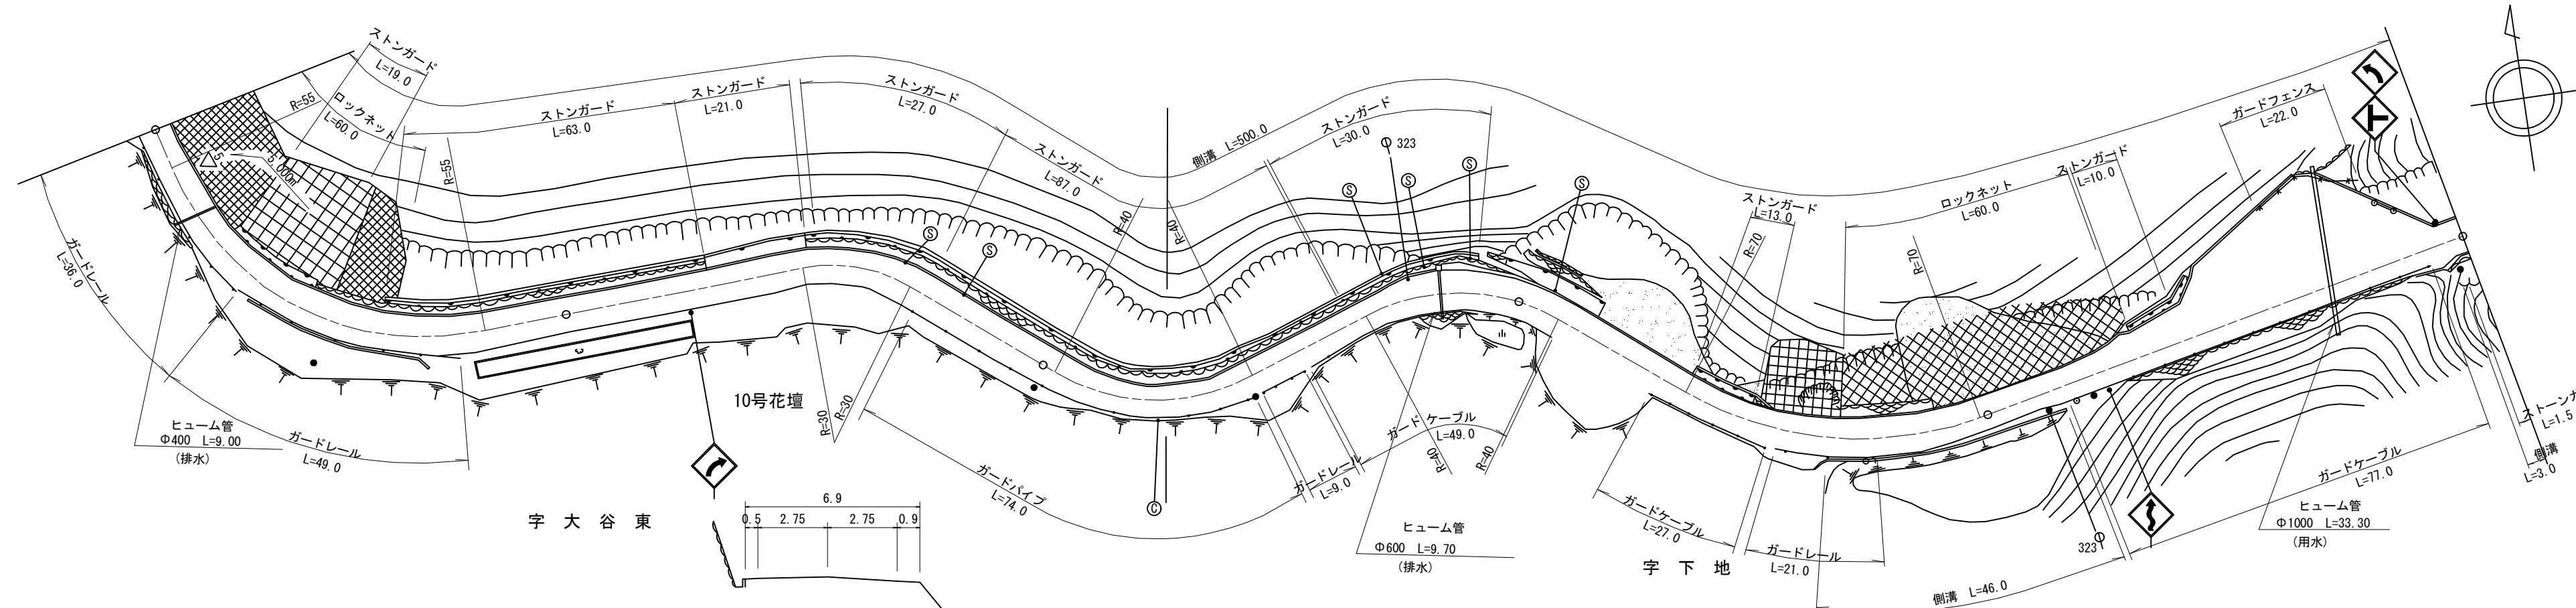


標題		路線コード		434		図面コード		011-00		路 線 名		一般国道434号		県 名		山 口 県		地 名		周南市大字須々万奥		図面番号		11		① 現道 2 現道(分離) 3 旧道 4 新道 5 専用自歩道									
平 面 図 縮尺千分の一																													道路台帳修正履歴						
																													カルテ番号		修正内容		調整年月日		業者名
																															転記		2002. 07. 31		ヤマコン
																													2009-05-252		ラスベク変換		2010. 03. 25		ヤマコン
																													2010-05-167		図面番号修正		2010. 11. 25		ヤマコン
																													2012-05-013		図面番号変更		2012. 08. 31		ヤマコン
区 間	番 号	100.0200.0300.0400.0500.0																																	
点 間	距 離	1	2	3	4	5	6	7	8	9	10	11	12	13	14	15	16	17	18	19	20	21	22	23	24	25	26	27							
全 幅 員 内 訳	全 幅 員	6.7	7.1	7.0	6.9	6.8	10.8	11.3	7.5	7.4	7.0	7.8	7.0	7.0	10.0	7.0	7.0	7.6	7.58	7.5	6.7	7.8	8.6	10.5	16.5	26.2	6.5	6.5							
	車 道	5.5	5.5	5.5	5.5	5.5	5.5	5.5	5.5	5.5	5.5	5.5	5.5	5.5	5.5	5.5	5.5	5.5	5.5	5.5	5.5	5.5	5.5	5.5	5.5	5.5	5.5	5.5							
	左 側																																		
	右 側																																		
	左 側	0.5	0.6	0.5	0.5	0.5	0.5	0.5	0.5	0.5	0.5	1.3	0.5	0.5	0.5	0.5	0.75	1.15	1.05	1.04	1.0	0.6	0.6	0.6	0.6	4.4	10.4	0.5	0.5						
側 溝	右 側	0.7	1.0	1.0	0.9	0.8	4.8	5.3	1.5	1.4	1.0	1.0	1.0	1.0	4.0	0.75	1.15	1.05	1.04	1.0	0.6	0.6	0.6	0.6	0.6	0.6	0.6	0.6							
	中 央																																		
そ の 他		0.0	12.0	9.5	6.8	4.4	3.6	4.6	0.0				0.0	11.0	0.0		0.0	0.6	0.6	0.6															
主 要	工 作 物																																		
路 面	種 別	AS																																	
舗 装	区 間	1100.02100.03100.04100.05100.0																																	
番 号																																			
路線名		一般国道 434号																																	
図面名		143405011-00																																	
作成年月日		2012年8月31日																																	
縮尺		1/1000		図面番号		11-00																													
事務所名		周南土木建築事務所																																	