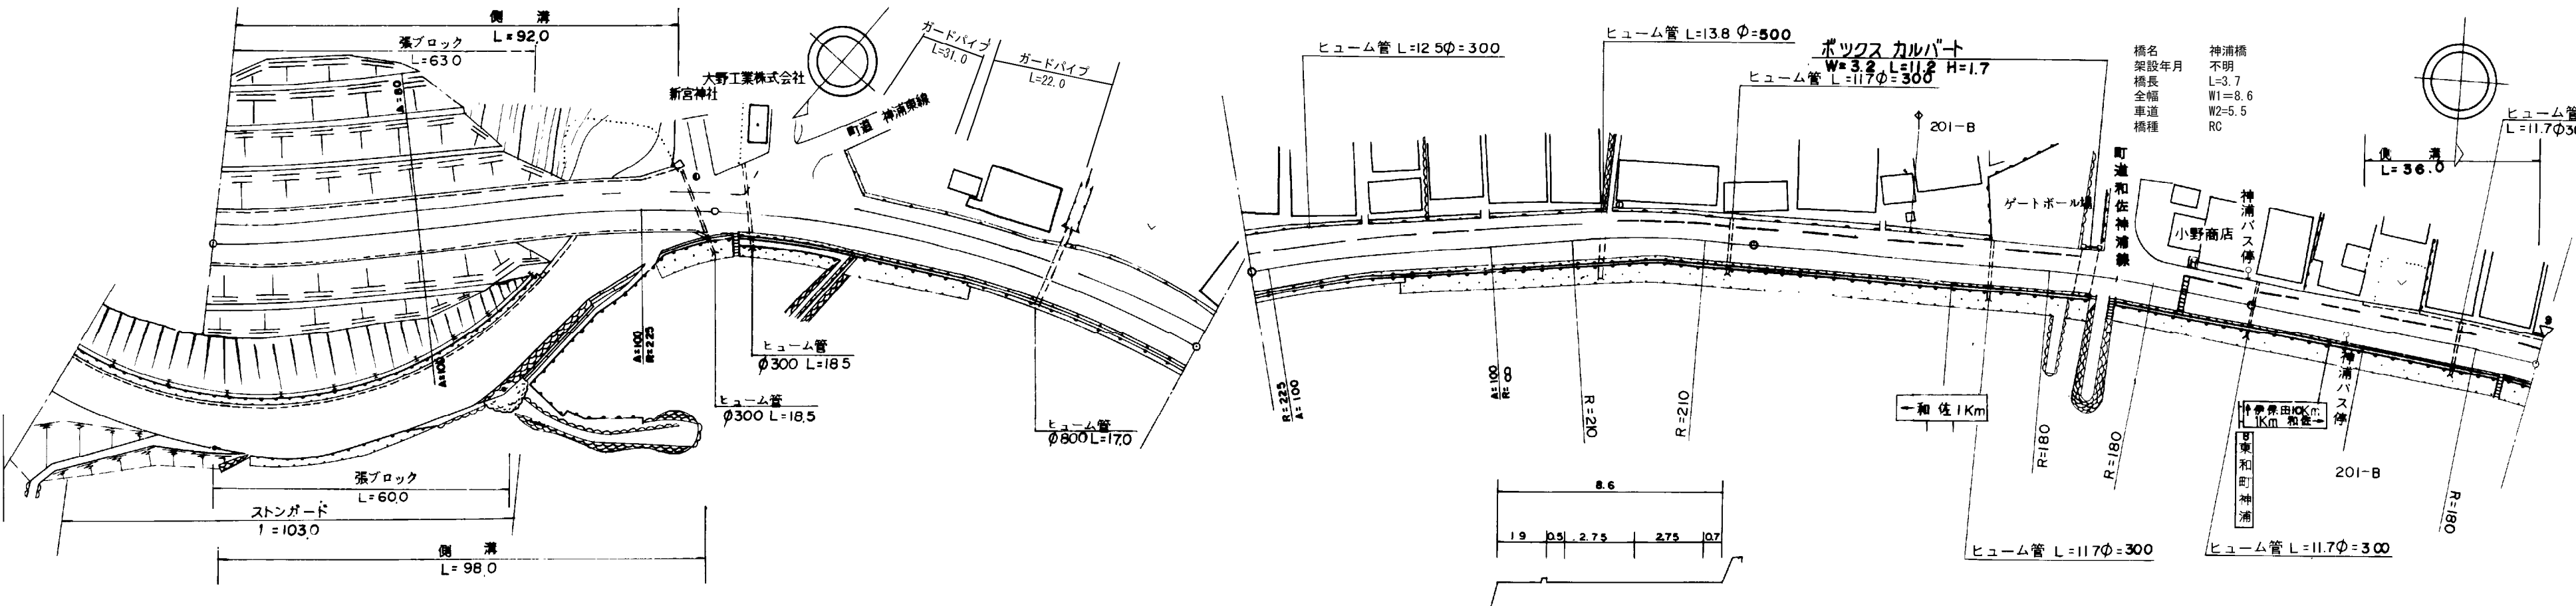


| 標題                        |                                                                                    | 路線コード      |       | 437   |       | 図面コード |       | 18-0 |            | 路 線 名 |      | 一般国道437号 |      | 県 名   |            | 山 口 県 |     | 地 名       |          | 大島郡周防大島町大字神浦 |      | 図面番号      |      | 18    |       | ① 現道 2 現道(分離) 3 旧道 4 新道 5 専用自歩道 |     |             |  |          |  |             |  |        |  |
|---------------------------|------------------------------------------------------------------------------------|------------|-------|-------|-------|-------|-------|------|------------|-------|------|----------|------|-------|------------|-------|-----|-----------|----------|--------------|------|-----------|------|-------|-------|---------------------------------|-----|-------------|--|----------|--|-------------|--|--------|--|
| 平<br>面<br>図<br><br>縮尺千分の一 |  |            道路台帳修正履歴    |  |          |  |             |  |        |  |
|                           |                                                                                    カルテ番号       |  | 修正内容     |  | 調整年月日       |  | 業者名    |  |
|                           |                                                                                    転記       |  | 2007. 3. 31 |  | エムエスシー |  |
|                           |                                                                                    2009-01-008 |  | 橋梁諸元変更   |  | 2010. 3. 31 |  | エムエスシー |  |
|                           |                                                                                    2015-01-005 |  | カーブミラー削除 |  | 2016. 3. 31 |  | エムエスシー |  |
|                           |                                                                                    2017-01-003 |  | ガードパイプ設置 |  | 2018. 3. 30 |  | エムエスシー |  |
|                           |                                                                                    
| 区 間                       | 番 号                                                                                | 100.0      |       |       
|                           |                                                                                    | 1          | 2     | 3     | 4     | 5     | 6     | 7    | 8          | 9     | 10   | 11       | 12   | 13    | 14         | 15    | 16  | 17        | 18       | 19           | 20   | 21        |      |       |       |                                 |     |             |  |          |  |             |  |        |  |
| 点 間                       | 距 離                                                                                |            | 40.0  |       | 45.0  | 7.0   | 6.0   | 5.0  | 19.0       | 5.0   | 31.0 |          | 25.0 | 15.0  | 20.0       | 20.0  |     | 60.0      | 7.5      |              | 57.5 | 3.7       | 16.3 | 15.0  | 22.0  | 36.0                            |     |             |  |          |  |             |  |        |  |
| 全<br>幅<br>員<br>内<br>訳     | 全幅員                                                                                | 11.1       | 11.1  | 11.1  | 12.6  | 12.1  | 12.5  | 13.9 | 19.4       | 10.4  | 10.5 |          | 12.7 | 12.19 | 11.5       | 9.6   |     | 8.71      | 8.6      |              | 8.6  | 8.4       | 8.68 | 9.1   | 9.1   |                                 |     |             |  |          |  |             |  |        |  |
|                           | 車道                                                                                 | 6.0        | 6.0   | 6.0   | 6.0   | 6.0   | 6.0   | 6.0  | 6.0        | 6.0   | 6.0  | 6.0      | 6.0  | 6.0   | 6.0        | 6.0   |     | 5.56      | 5.5      |              | 5.5  | 5.5       | 5.5  | 5.5   | 5.5   | 5.5                             |     |             |  |          |  |             |  |        |  |
|                           |                                                                                    | 歩道         | 左側    | 3.0   | 3.0   | 3.0   | 5.0   | 4.5  | 4.3        | 5.9   | 11.2 | 2.8      | 2.9  |       | 5.1        | 4.59  | 3.9 | 2.0       |          | 1.9          | 1.9  |           | 1.9  | 1.9   | 2.18  | 2.6                             | 2.6 |             |  |          |  |             |  |        |  |
|                           |                                                                                    |            | 右側    |       |       |       | 0.5   | 0.5  | 0.5        | 0.5   |      |          
|                           |                                                                                    | 路肩         | 左側    | 0.5   | 0.5   | 0.5   | 1.1   | 1.7  | 1.64       | 1.5   | 1.7  | 1.1      | 1.1  |       | 1.1        | 1.1   | 1.1 | 1.1       |          | 0.74         | 0.7  |           | 0.5  | 0.5   | 0.5   | 0.5                             | 0.5 | 0.5         |  |          |  |             |  |        |  |
|                           |                                                                                    |            | 右側    | 1.6   | 1.6   | 1.6   | 1.1   | 1.7  | 1.64       | 1.5   | 1.7  | 1.1      | 1.1  |       | 1.1        | 1.1   | 1.1 | 1.1       |          | 0.7          | 0.7  |           | 0.5  | 0.5   | 0.5   | 0.5                             | 0.5 | 0.5         |  |          |  |             |  |        |  |
| 中央分離帯                     |                                                                                    |            
| 側 溝                       | 左側                                                                                 | (0.5)      | (0.5) | (0.5) | (0.5) | (0.5) | (0.5) |      |            |       |      |          |      |       |            |       |     |           |          |              |      |           | 0.0  | 0.0   | (0.7) |                                 |     |             |  |          |  |             |  |        |  |
| 右側                        | (0.5)                                                                              | (0.5)      | (0.5) | (0.5) | (0.5) | (0.5) |       |      |            |       |      |          |      |       |            |       |     |           |          |              |      |           |      | (0.7) |       |                                 |     |             |  |          |  |             |  |        |  |
| その他                       |                                                                                    |            
| 主要 工作物                    |                                                                                    |            |       |       |       |       |       |      |            |       |      |          |      |       |            |       |     |           | 10120    |              |      |           |      |       |       |                                 |     |             |  |          |  |             |  |        |  |
| 路面 種別                     | AS                                                                                 |            |       AS                              |     |             |  |          |  |             |  |        |  |
| 舗装 区間 番号                  |                                                                                    | 1<br>100.0 |       |       |       |       |       |      | 2<br>100.0 |       |      |          |      |       | 3<br>100.0 |       |     | 4<br>65.0 | 5<br>3.7 | 6<br>31.3    |      | 7<br>58.0 |      |       |       |                                 |     |             |  |          |  |             |  |        |  |

|       |                 |      |       |
|-------|-----------------|------|-------|
| 路線名   | 一般国道 437号       |      |       |
| 図面名   | 143701018-00    |      |       |
| 作成年月日 | 2009年3月31日      |      |       |
| 縮尺    | 1/1000          | 図面番号 | 18-00 |
| 事務所名  | 柳井土木建築事務所（大島分室） |      |       |