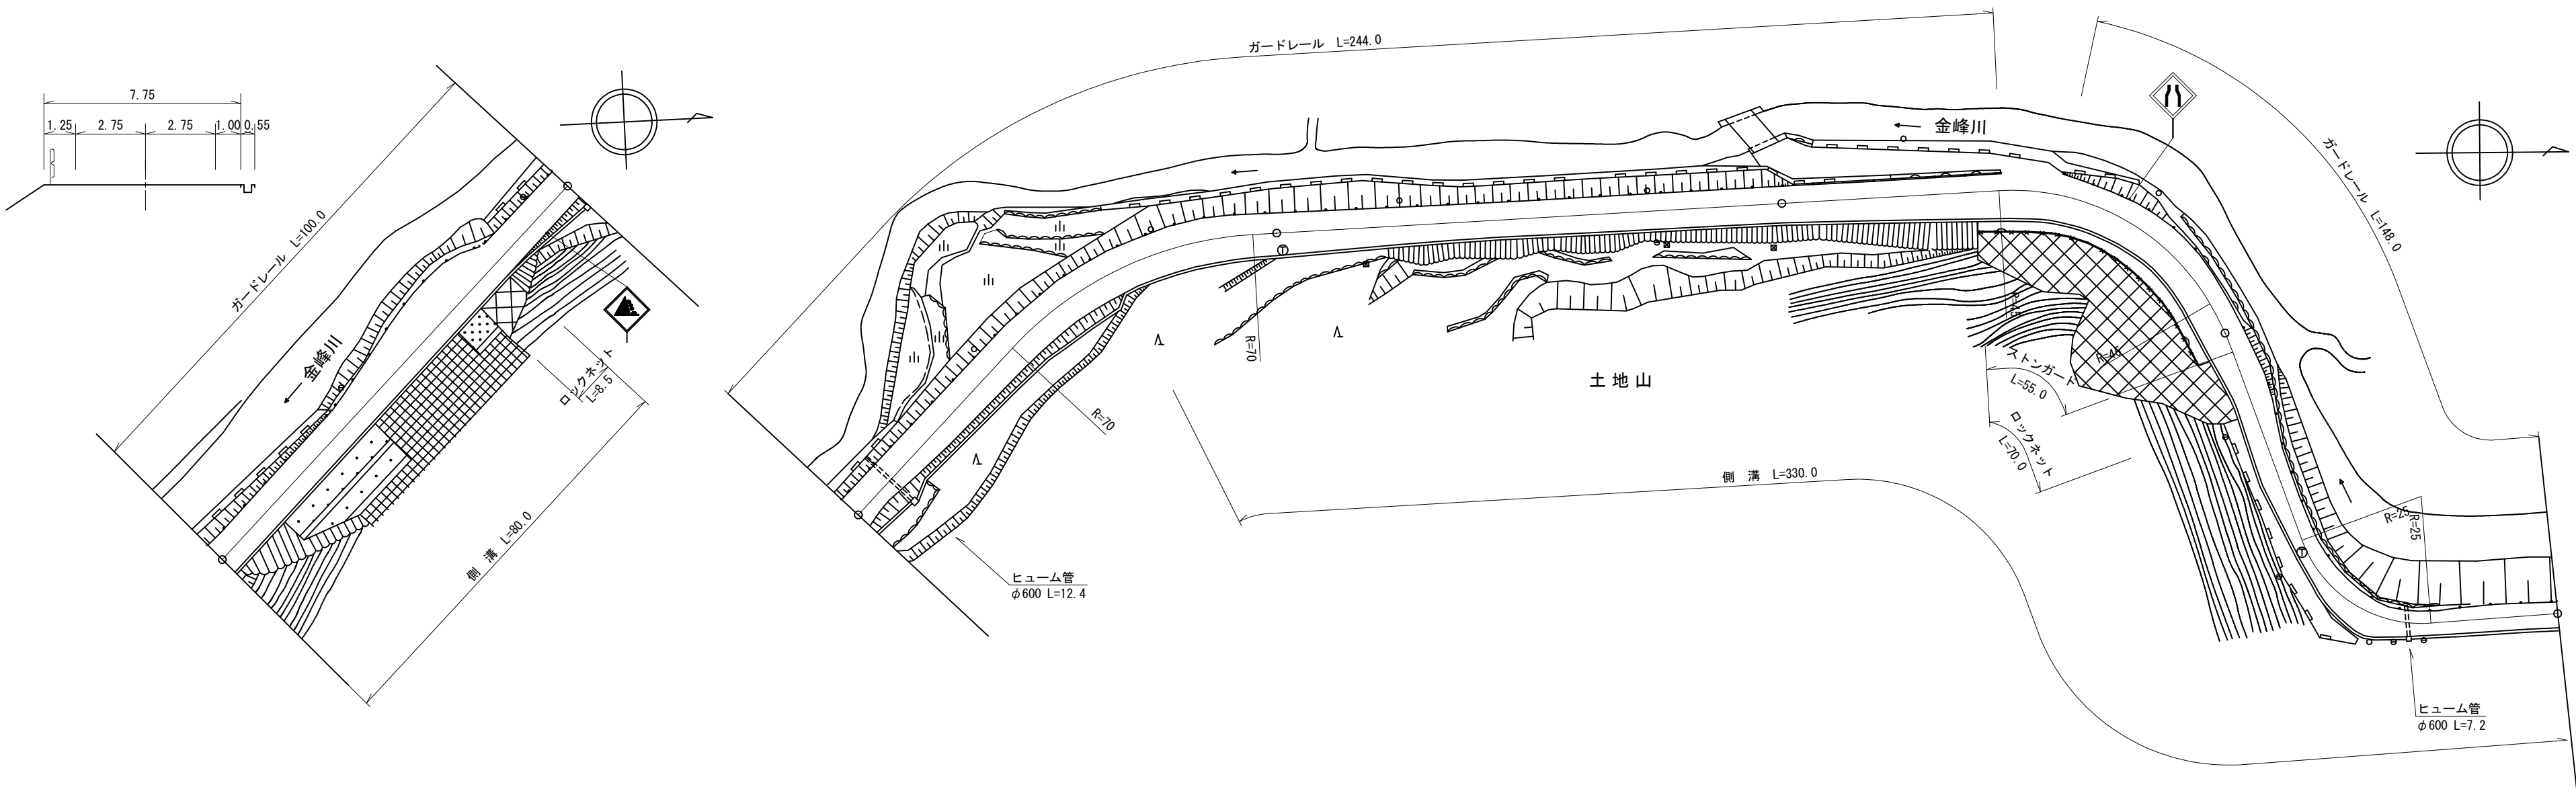


標題		路線コード		009		図面コード		018-00		路 線 名		主要地方道 徳山徳地線		県 名		山 口 県		地 名		周南市大字金峰		図面番号		19		① 現道 2 現道(分離) 3 旧道 4 新道 5 専用自歩道					
平 面 図 縮尺千分の一																											道路台帳修正履歴				
		カルテ番号		修正内容		調整年月日		業者名																							
				転記		2007. 03. 05		ヤマコン																							
		2014-05-015		ラスベク変換		2015. 03. 25		ヤマコン																							
区 間 番 号		雪害 1 2 3 4 5 6 7 8 9 10 11 12 13 14 15 16 17 18 19 20 21 22																													
点 間 距 離		37.0 20.0 15.0 8.0 20.0 50.0 20.0 10.0 20.0 5.0 25.0 70.0 30.0 20.0 50.0 10.0 10.0 10.0 20.0 15.0 15.0 20.0																													
全幅員		7.75 7.75 10.5 11.0 7.5 8.0 9.5 9.0 9.0 8.6 8.5 7.8 7.5 8.0 9.0 9.0 8.0 7.0 6.7 6.0 5.5 5.0 5.0																													
全幅員内訳	車道	5.5 5.5 5.5 5.5 5.5 5.5 5.5 5.5 5.5 5.5 5.5 5.5 5.5 5.5 5.5 5.5 5.5 5.5 5.0 4.5 4.0 4.0																													
	歩道																														
	左側																														
	右側																														
	路肩	1.25 1.25 4.0 4.5 1.0 1.5 3.0 2.5 2.5 2.1 2.0 1.3 1.0 1.5 2.5 2.5 1.5 0.75 0.6 0.5 0.5 0.5																													
側溝	左側																														
	右側	0.55 0.6 0.6																													
その他																															
主要工造物																															
路面種別		AS AS/as as																													
舗装区間番号		1 2 3 4 5 6																													
		100.0 100.0 100.0 100.0 30.0 70.0																													
		路線名		主要地方道 徳山徳地線																											
		図面名		200905018-00																											
		作成年月日		2015年3月25日																											
		縮尺		1/1000		図面番号		19-00																							
		事務所名		周南土木建築事務所																											