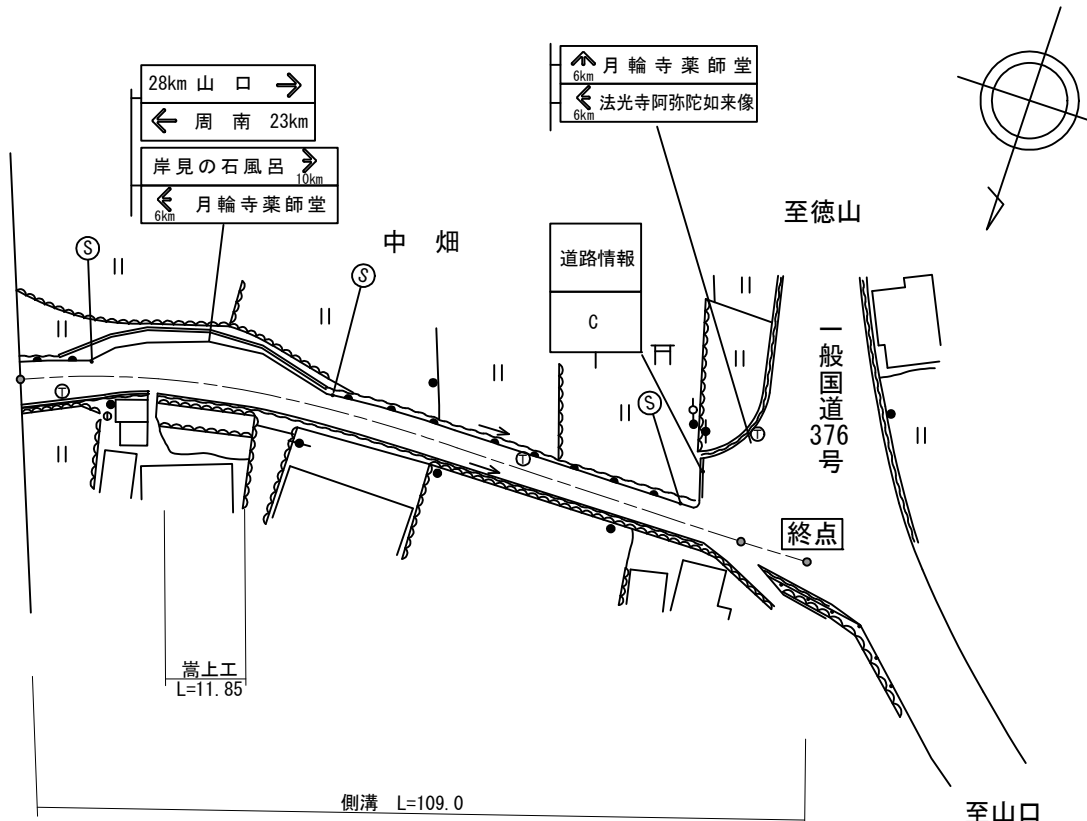


標題	路線コード	009	図面コード	18-0	路 線 名	主要地方道徳山徳地線				県 名	山 口 県	地 名	山口市徳地山畑		図面番号	18	① 現道 2 現道(分離) 3 旧道 4 新道 5 専用自歩道			
平 面 図 縮尺千分の 一																				
区 間	番 号	1 2 3 4 5 6 7 8 8-1 9 100.0 109.0																		
点 間	距 離	10.0 6.0 8.0 8.0 5.0 4.0 52.0 2.5 4.5 9.0																		
全 幅 員		6.6 5.6 7.1 8.0 7.0 5.0 4.5 4.5 11.5 18.5 7.0																		
全 幅 員 内 訳	車 道	3.5 3.5 5.0 5.0 5.0 3.0 3.0 3.0 3.0																		
	左 側																			
	右 側																			
	左 側	0.5 0.5 1.0 2.5 1.5 0.5 0.5 0.5 15.0 2.0																		
	右 側	2.6 1.6 1.1 0.5 0.5 1.0 1.0 2.0																		
側 溝	左 側																			
	右 側	(0.6) (0.6) (0.6) 0.45 0.45 0.45 0.45 0.45 0.45 0.45																		
その他																				
主 要 工 作 物																				
路 面 種 別		as as																		
舗 装 区 間	番 号	1 100.0 2 9.0																		
路線名		主要地方道 徳山徳地線																		
図面名		200907018-00																		
作成年月日		2009年3月31日																		
縮尺		1/1000		図面番号		018-00														
事務所名		山口土木建築事務所（阿東分室）																		