


標題	路線コード	010	図面コード	7-0	路線名	主要地方道山口福栄須佐線	県名	山口県	地名	萩市大字佐々並	図面番号	7	① 現道 2 現道(分離) 3 旧道 4 新道 5 専用自歩道
----	-------	-----	-------	-----	-----	--------------	----	-----	----	---------	------	---	---------------------------------

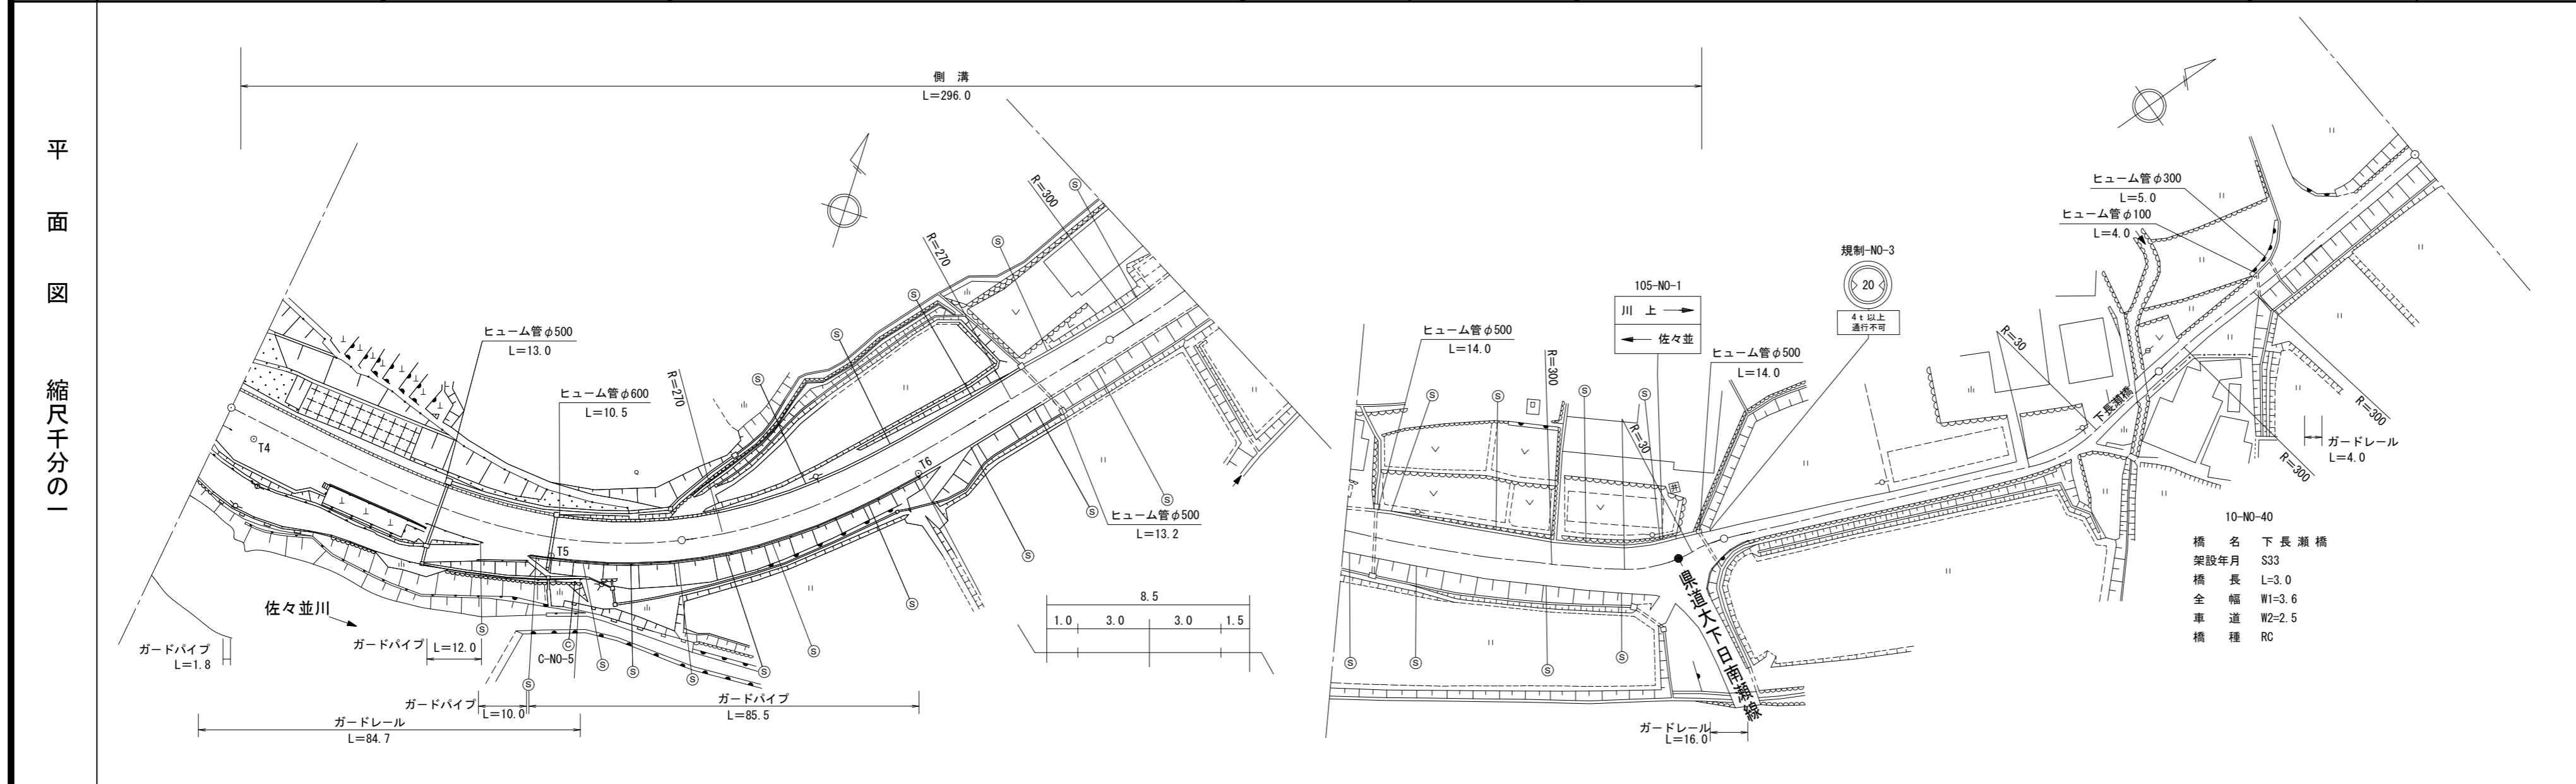

道路台帳修正履歴

カルテ番号	修正内容	調整年月日	業者名
	転記	2001.03.31	富士調査
2009-14-003	道路改良	2009.03.31	富士調査
2018-14-041	橋梁諸元変更	2018.03.31	富士調査

区間番号	100.0																				200.0		300.0		400.0		470.0		500.0	
	1	2	3	4	5	6	7	8	9	10	11	12	13	14	15	16	17	18	19	20	21	22								
点間距離	5.0	15.0	4.0	23.0	53.0	9.0	91.0	18.0	27.0	23.0	5.0	8.0	7.0	4.0	6.0	2.0	3.0	67.0	23.0	3.0	4.0	70.0								
全幅員	全幅員	12.0	14.0	14.0	10.0	9.0	8.5	9.4	10.2	9.5	9.5	11.0	11.0	9.5	6.5	4.5	3.5	3.7	3.6	3.6	3.6	3.7								
	車道	6.0	6.0	6.0	6.0	6.0	6.0	6.0	6.0	6.0	5.5	5.0	5.0	4.5	3.5	2.5	2.5	2.5	2.5	2.5	2.5	2.5								
	歩道																													
	左側																													
	右側																													
内訳	左側	1.5	1.5	1.5	1.5	1.5	1.5	1.5	1.6	1.6	1.8	1.5	1.5	1.9	1.7	1.3	0.5	0.6	0.55	0.55	0.55	0.6								
	右側	4.5	6.5	2.2	2.5	1.5	1.5	1.6	1.6	1.6	1.8	4.5	4.5	3.1	3.0	2.0	0.5	0.6	0.55	0.55	0.55	0.6								
	中央																													
	分離帯																													
側溝	左側	(0.5)	(0.5)	(0.5)	(0.5)	(0.5)	0.5	0.5	0.5	0.5	0.5	0.5	0.5	0.5	0.5	0.5	0.5													
	右側																													
その他																														
主要	工作物																								14123					
路面	種別	AS								AS/as									as/Co/as					as						
舗装	区間番号				1																									
					100.0																									
						2																								
						100.0																								
							3																							
							73.0																							
								4																						
								15.0																						
									5																					
									12.0																					
										6																				
										93.0																				
											7																			
											8																			
											3.0																			
												4.0																		
													9																	
														70.0																

路線名	主要地方道山口福栄須佐線		
図面名	201014007-00		
作成年月日	2019年3月31日		
縮尺	1/1000	図面番号	07-00
事務所名	萩土木建築事務所		