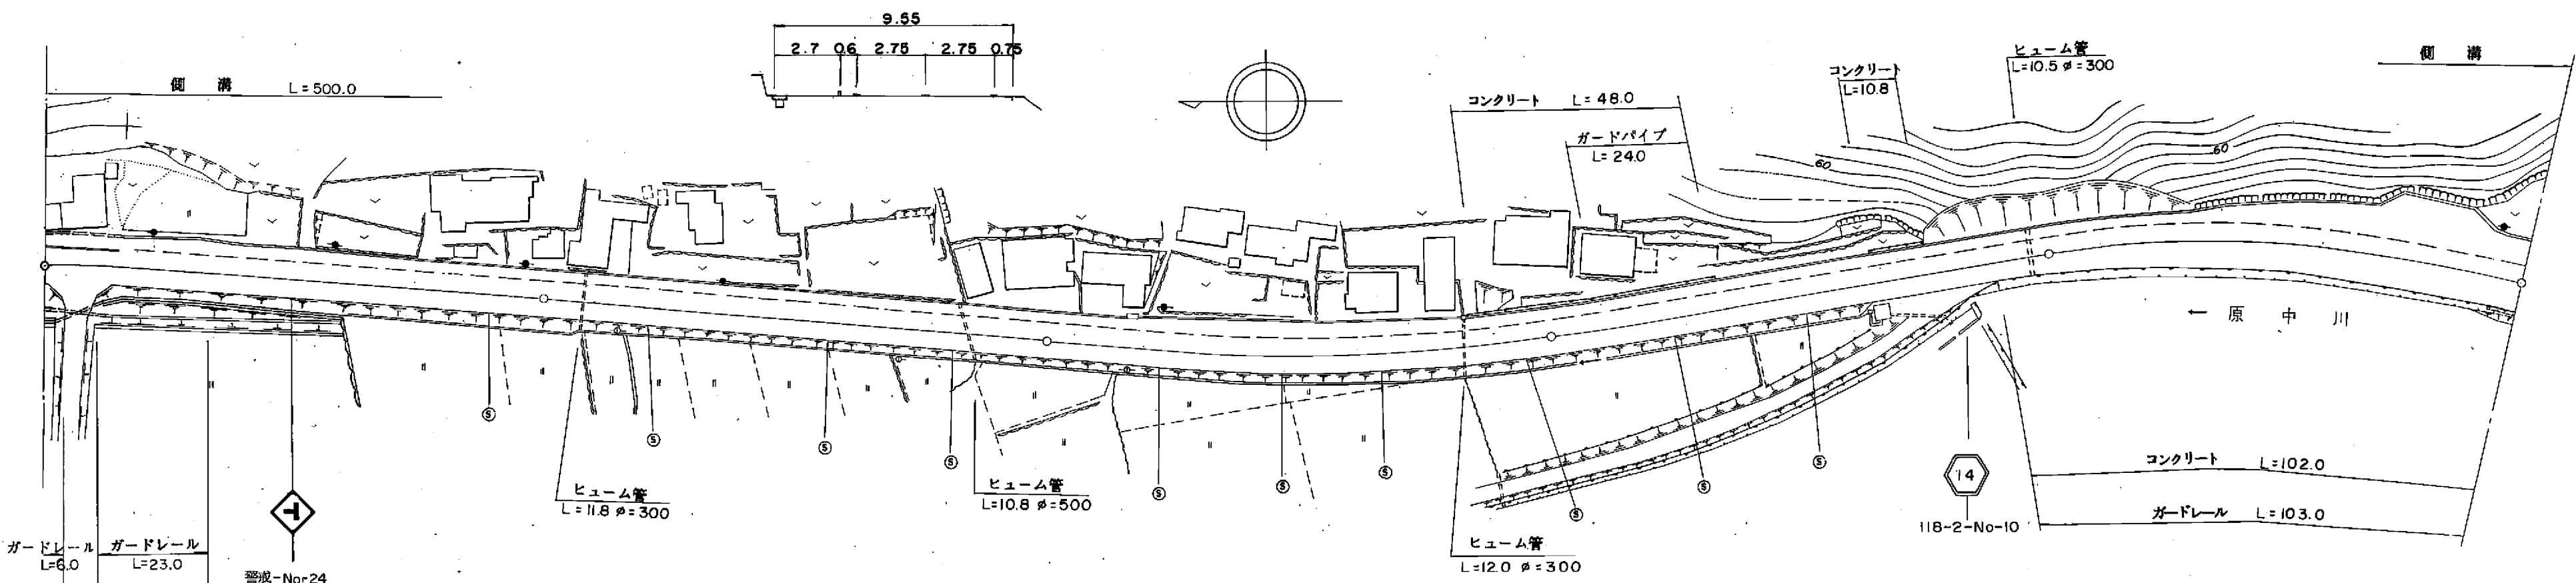


標題		路線コード		014		図面コード		14-0		路 線 名		主要地方道益田阿武線		県 名		山 口 県		地 名		萩市大字上小川東分		図面番号		14		① 現道 2 現道(分離) 3 旧道 4 新道 5 専用自歩道																	
平 面 図 縮尺千分の一																															道路台帳修正履歴												
	カルテ番号		修正内容		調整年月日		業者名																																				
			転記		1987. 12. 10		富士調査																																				
区 間	番 号	100.0 200.0 300.0 400.0 495.0	
点 間	距 離	1	2	3	4	5	6	7	8	9	10	11	12	13	14	15	16	17	18	19	20	21	22	23	24																		
		16.7	15.8	20.0	20.0	27.5	100.0	22.5	10.0	20.0	20.0	20.0	7.5	12.5	71.5	8.5	7.5	12.5	20.0	20.0	14.4	4.0	14.0	6.4	3.7																		
全幅員		9.45	9.45	10.45	9.85	9.55	9.55	9.55	10.25	10.6	10.65	10.15	9.65	9.59	9.5	9.5	10.75	10.15	10.38	10.75	11.4	10.8	11.45	11.15	11.15	10.9	10.8	13.25															
全幅員内訳	車道	5.5	5.5	5.5	5.5	5.5	5.5	5.5	5.5	5.5	5.5	5.5	5.5	5.5	5.5	5.5	5.5	5.5	5.5	5.5	5.5	5.5	5.5	5.5	5.5	5.5	5.5	5.5															
	歩道	2.7	2.7	3.7	3.1	2.7	2.7	2.7	2.7	2.7	2.7	2.7	2.7	2.7	2.7	2.7	2.7	2.7	2.7	2.7	2.7	2.7	2.5	2.5	2.5	2.5	2.5	2.5															
	左側	
	右側	
	路肩	0.5	0.5	0.5	0.5	0.6	0.6	0.6	0.6	0.6	0.6	0.6	0.6	0.6	0.58	0.55	0.55	0.55	0.55	0.55	0.55	0.55	0.55	0.55	0.55	0.55	0.55	0.55															
中央分離帯	
側 溝	左側	(0.6)	(0.6)	(0.6)	(0.6)	(0.6)	(0.6)	(0.6)	(0.6)	(0.6)	(0.6)	(0.6)	(0.6)	(0.6)	(0.6)	(0.6)	(0.6)	(0.6)	(0.6)	(0.6)	(0.6)	(0.6)	(0.6)	(0.6)	(0.6)	(0.6)	(0.6)	(0.6)															
右側	
その他																				0.0	0.6	3.1	4.45	7.6	7.2	3.6	0.0																
主要工造物	
路面	種 別	AS AS	
舗装	区 間	1 100.0		2 100.0		3 100.0		4 100.0		5 95.0																																	
番 号	
路線名			主要地方道益田阿武線																			図面名									201414014-00			作成年月日			2009年3月31日			縮尺			1/1000