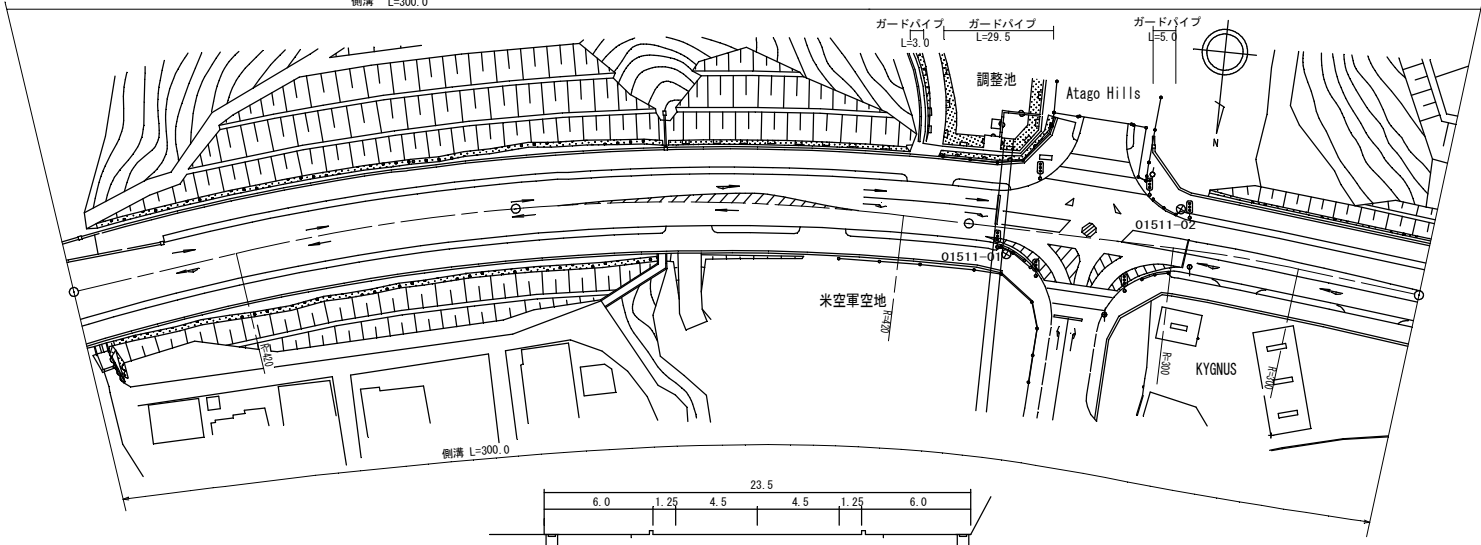


標 題		路線コード		015		図面コード		11-0		路 線 名		主要地方道岩国玖珂線		県 名		山 口 県		地 名		岩国市牛野谷一丁目		図面番号		11		① 現道 2 現道(分離) 3 旧道 4 新道 5 専用自歩道								
平 面 図  縮 尺 千 分 の 一																																		
	区 間		番 号																															
					1		2		3		100.0		4		200.0		5		6		7		8		9		10		11		300.0			
	点 間		距 離		4.0		17.5		78.5		100.0		7.0		8.0		3.0		17.0		3.0		7.0		55.0									
	全幅員				23.5		23.5		23.5		23.5		23.5		23.5		31.5		26.0		25.5		31.5		23.5		23.5							
	全幅員内訳	車道				9.0		9.0		9.0		9.0		9.0		9.0		9.0		9.0		9.0		9.0		9.0		9.0						
		歩道		左側		4.8		6.2		6.0		6.0		6.0		6.0		6.0		6.0		6.0		6.0		6.0		6.0						
				右側		6.0		6.0		6.0		6.0		6.0		6.0		6.0		6.0		6.0		6.0		6.0		6.0						
		路肩		左側		1.5		1.5		1.25		1.25		1.25		1.25		5.25		8.5		8.25		5.25		1.25		1.25						
				右側		2.0		2.0		1.25		1.25		1.25		1.25		9.5		0.0		5.25		1.25		1.25		0.0						
中央分離帯																																		
側溝		左側		(0.5)		(0.5)		(0.5)		(0.5)		(0.5)		(0.5)		(0.5)		0.0		(0.5)		(0.5)		(0.5)		(0.5)								
		右側		(0.5)		(0.5)		(0.5)		(0.5)		(0.5)		(0.5)		0.0		(0.5)		(0.5)		(0.5)		(0.5)		(0.5)								
その他																																		
主要		工 作 物																																
路面		種 別		AS																								AS						
舗装		区 間		番 号		1		2		3		4																						
						100.0		100.0		45.0		55.0																						
路線名		主要地方道岩国玖珂線																																
図面名		201502011-00																																
作成年月日		2020年3月31日																																
縮尺		1/1000		図面番号		11																												
事務所名		岩国土木建築事務所																																