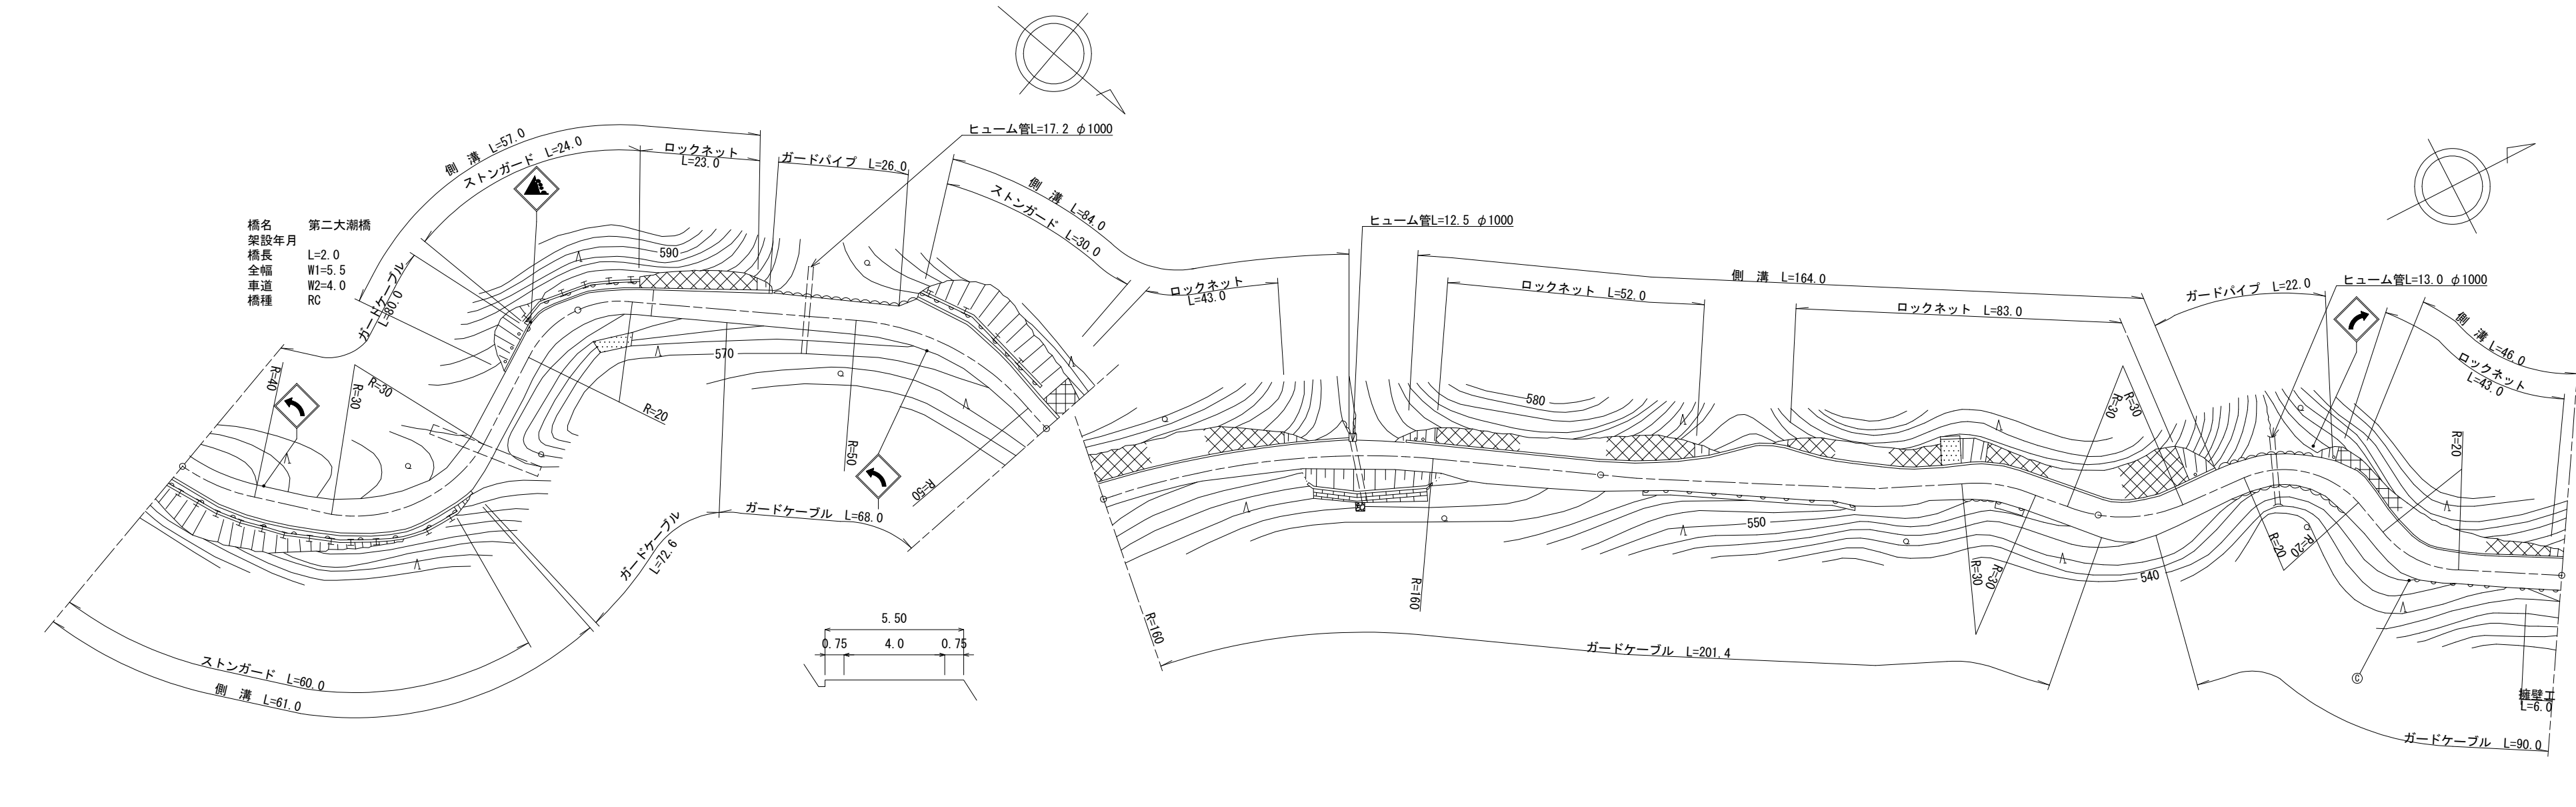


標題		路線コード		026		図面コード		002-00		路 線 名		主要地方道		山口鹿野線		県 名		山 口 県		地 名		周南市大字大潮		図面番号		2		① 現道 2 現道(分離) 3 旧道 4 新道 5 専用自歩道						
平 面 図 縮尺千分の一																															道路台帳修正履歴			
	カルテ番号		修正内容		調整年月日		業者名																											
			転記		2002. 07. 31		ヤマコン																											
	2017-05-044		橋梁諸元追加		2018. 03. 30		ヤマコン																											
	2021-05-015		ラスペク変換		2022. 03. 31		ヤマコン																											
区 間 番 号		雪寒 1 2 3 4 5 6 7 8 9 10 11 12 13 14 14-1 15 16 17 18 19 20 21 22 23 24 25 26 27																																
点 間 距 離		19.0 28.0 11.0 5.0 2.0 17.0 18.0 12.0 27.0 24.0 3.0 12.0 17.0 5.0 41.0 9.0 11.0 35.0 4.0 30.0 27.0 30.0 13.0 3.0 24.0 35.0 8.0 30.0																																
全 幅 員		5.5 6.2 7.6 6.8 5.5 5.5 5.5 5.2 5.0 5.8 6.5 8.9 7.1 5.0 5.11 6.0 5.7 5.5 5.5 6.01 9.8 7.0 6.5 7.39 7.6 6.6 6.9 6.5 6.3																																
全 幅 員 内 訳	車 道	4.5 5.0 5.0 5.0 4.0 4.0 4.0 4.0 4.0 4.0 4.0 4.0 4.0 4.05 4.05 4.5 4.5 4.5 4.5 4.56 5.0 5.0 5.0 5.0 5.0 5.0 5.0 5.0																																
	左 側																																	
	右 側																																	
	左 側	0.5 0.6 1.0 1.0 0.75 0.75 1.0 0.5 0.7 0.5 1.0 0.8 1.5 3.9 2.5 0.5 0.53 0.75 0.6 0.5 0.51 0.94 4.2 1.4 0.9 1.41 0.98 0.8 1.3 0.75 0.65																																
	右 側	0.5 0.6 1.6 0.8 0.7 0.5 1.0 0.6 1.0 0.6 0.6 0.6 0.5 0.5 0.5 0.5 0.5 0.5 0.5 0.6 0.6 0.6 0.6 1.6 1.6 0.75 0.75 0.65																																
側 溝	左 側	0.5 0.5 0.5 0.5 0.0 0.5																																
	右 側	0.5 0.5 0.5 0.5 0.0 0.5																																
その他																																		
主 要 工 作 物		03371																																
路 面 種 別		as																																
舗 装 区 間 番 号		1 63.0 2 2.0 3 35.0 4 100.0 5 100.0 6 100.0 7 100.0																																
路線名		主要地方道 山口鹿野線																																
図面名		202605002-00																																
作成年月日		2022年3月31日																																
縮尺		1/1000		図面番号		02-00																												
事務所名		周南土木建築事務所																																