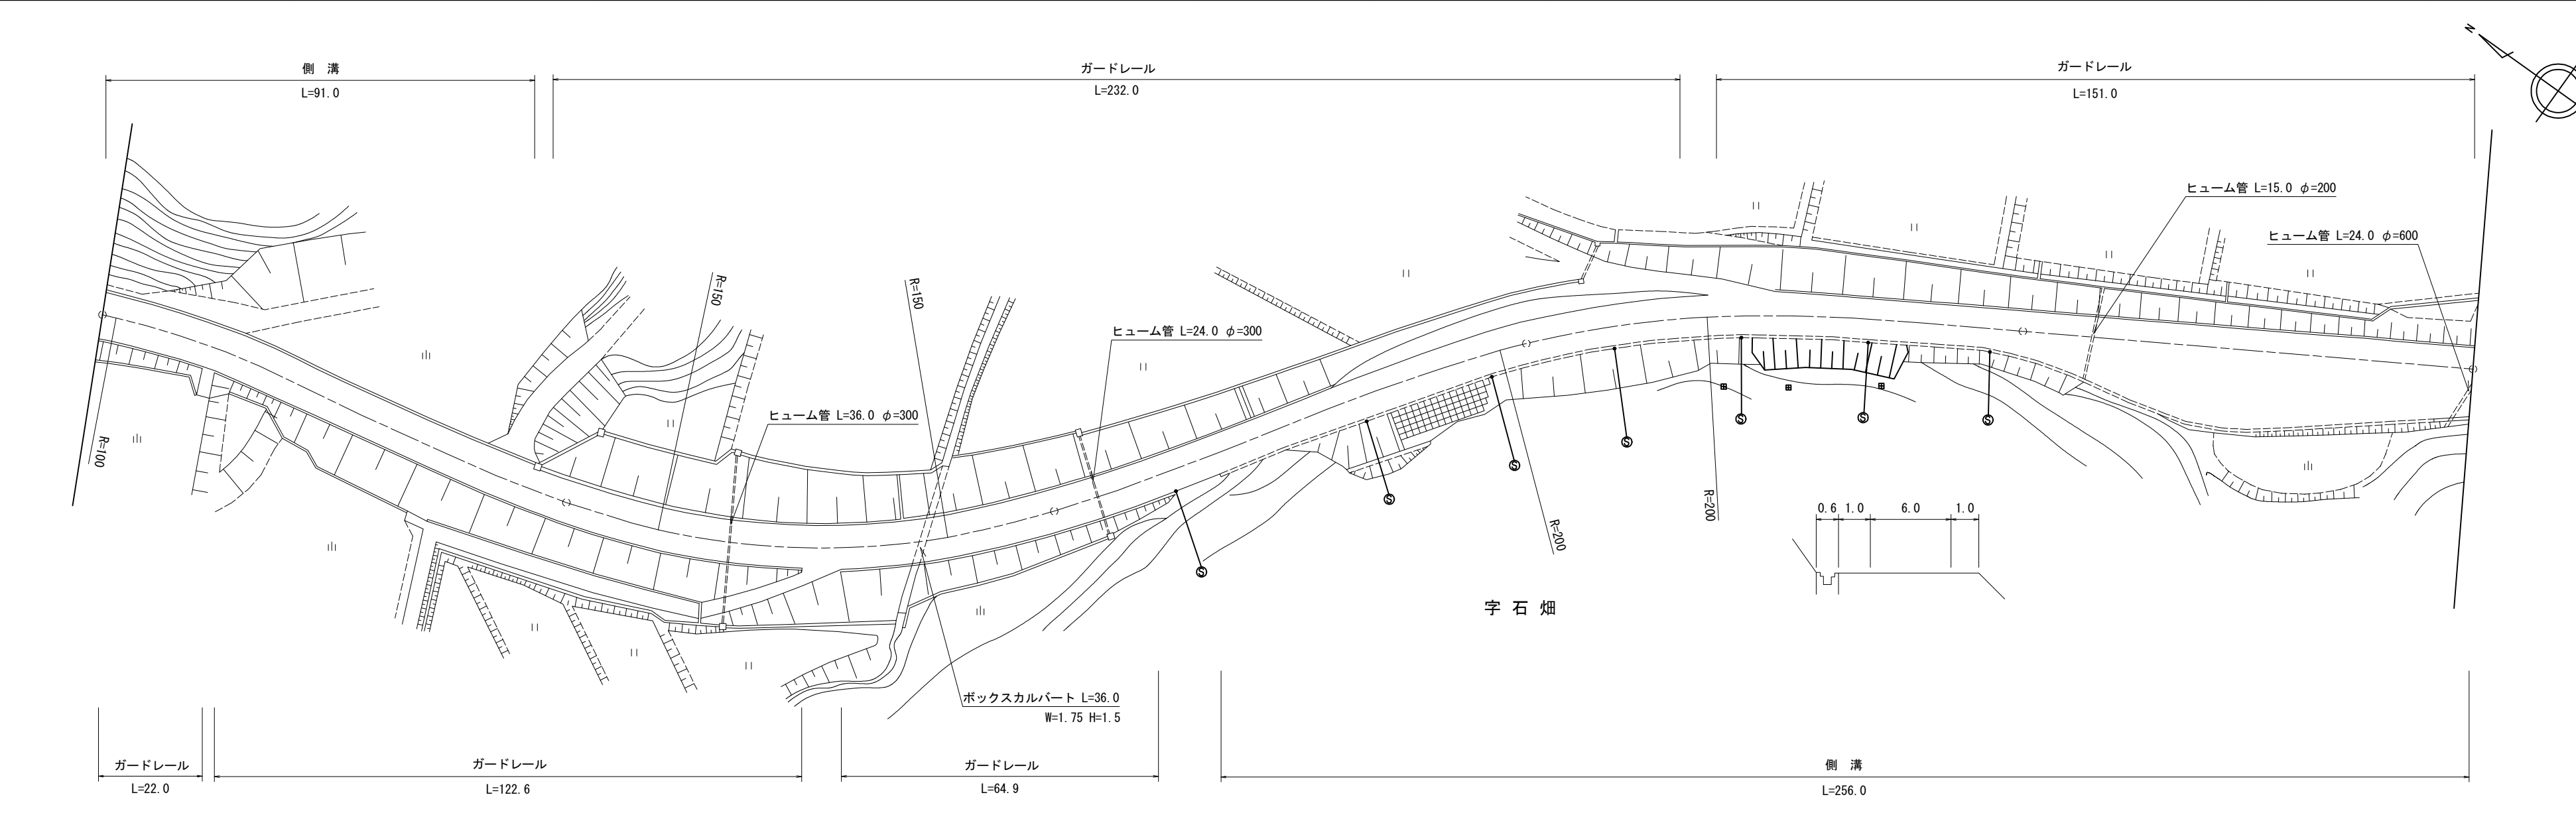


標題		路線コード		図面コード		路 線 名		県 名		山 口 県		地 名		図面番号		11																											
平 面 図 縮 尺 千 分 の 一																<div>道路台帳修正履歴</div> <table><tr><th>カルテ番号</th><th>修正内容</th><th>調整年月日</th><th>業者名</th></tr><tr><td></td><td>転記</td><td>2004.03.31</td><td>天野測量</td></tr><tr><td>2009-11-036</td><td>橋梁削除</td><td>2010.03.31</td><td>天野測量</td></tr><tr><td>2012-11-006</td><td>道路法面災害復旧</td><td>2013.03.31</td><td>天野測量</td></tr><tr><td></td><td></td><td></td><td></td></tr><tr><td></td><td></td><td></td><td></td></tr></table>				カルテ番号	修正内容	調整年月日	業者名		転記	2004.03.31	天野測量	2009-11-036	橋梁削除	2010.03.31	天野測量	2012-11-006	道路法面災害復旧	2013.03.31	天野測量								
	カルテ番号	修正内容	調整年月日	業者名																																							
		転記	2004.03.31	天野測量																																							
	2009-11-036	橋梁削除	2010.03.31	天野測量																																							
	2012-11-006	道路法面災害復旧	2013.03.31	天野測量																																							
区 間	番 号	
点 間	距 離	
全 幅 員 内 訳	全幅員	
	全幅員内訳	車道	
		歩道	
		左側	
		右側	
側溝	左側	
側溝	右側	
その他	
主要	工作物	
路面	種別	
舗装	区 間	
番 号	