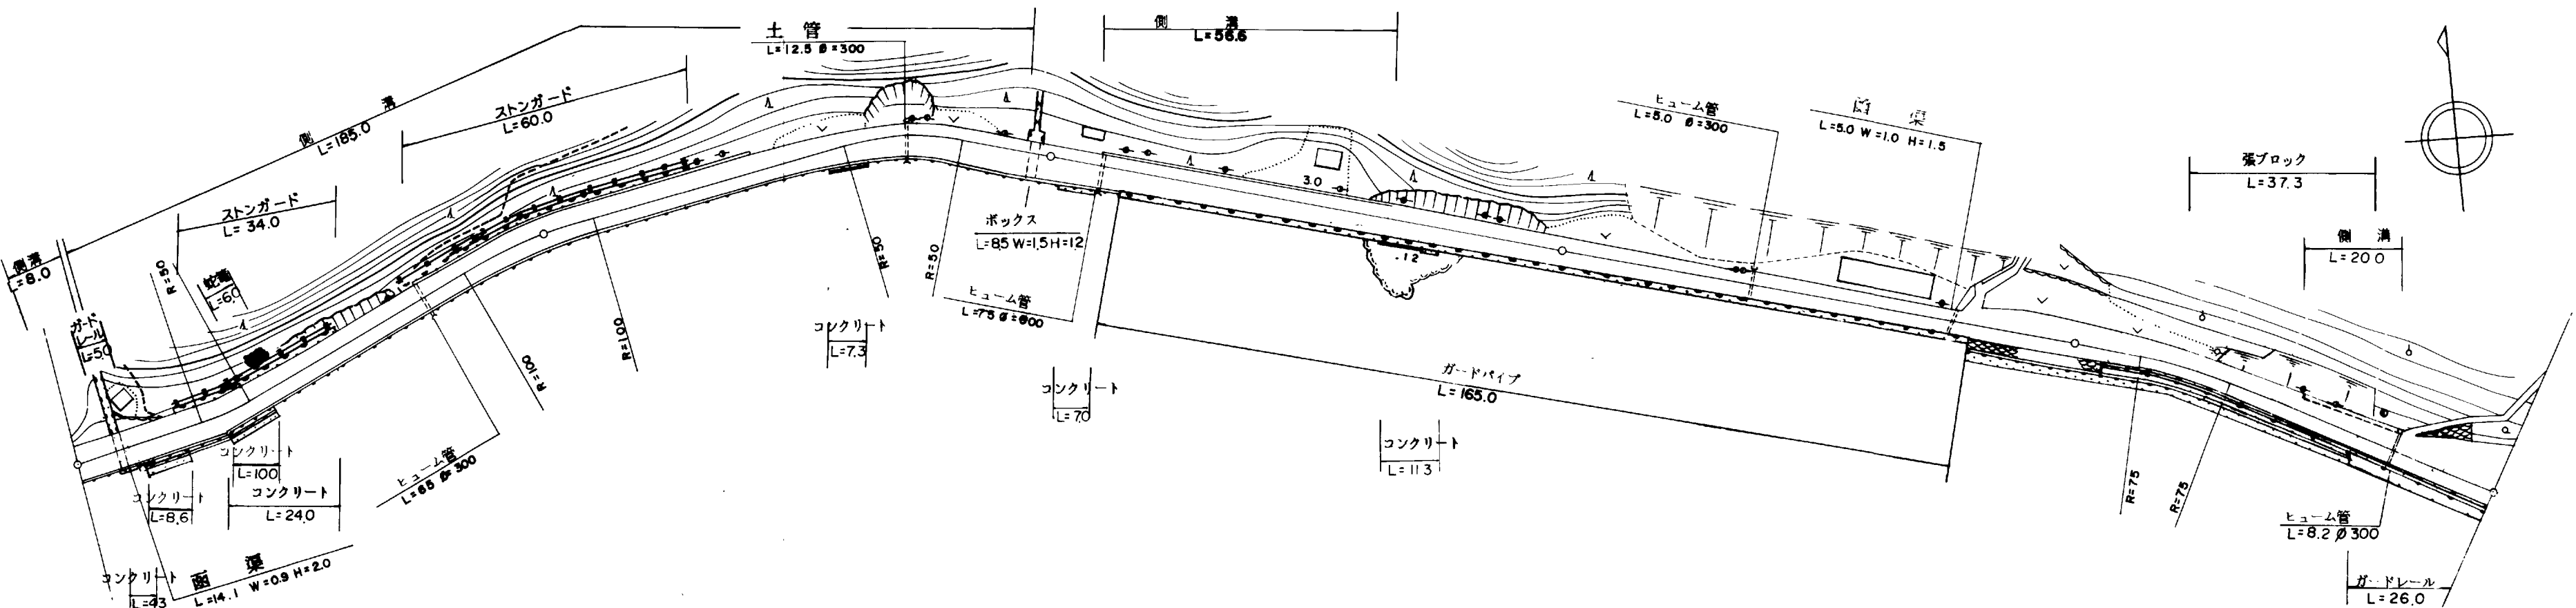


標題		路線コード		060		図面コード		14-0		路 線 名		主要地方道橋東和線		県 名		山 口 県		地 名		大島郡周防大島町大字外入		図面番号		14		① 現道 2 現道(分離) 3 旧道 4 新道 5 専用自歩道	
平 面 図 縮尺千分の一																													<div>道路台帳修正履歴</div> <table><tr><th>カルテ番号</th><th>修正内容</th><th>調整年月日</th><th>業者名</th></tr><tr><td></td><td>転記</td><td>2007. 3. 31</td><td>エムエスシー</td></tr><tr><td></td><td></td><td></td><td></td></tr><tr><td></td><td></td><td></td><td></td></tr><tr><td></td><td></td><td></td><td></td></tr><tr><td></td><td></td><td></td><td></td></tr><tr><td></td><td></td><td></td><td></td></tr><tr><td></td><td></td><td></td><td></td></tr><tr><td></td><td></td><td></td><td></td></tr><tr><td></td><td></td><td></td><td></td></tr></table>				カルテ番号	修正内容	調整年月日	業者名		転記	2007. 3. 31	エムエスシー	
	カルテ番号	修正内容	調整年月日	業者名	
		転記	2007. 3. 31	エムエスシー	
区 間		番 号		<table><tr><td colspan="4"></td><td colspan="4">100.0</td><td colspan="4"></td><td colspan="4">200.0</td><td colspan="4"></td><td colspan="4">300.0</td><td colspan="4"></td><td colspan="4">400.0</td><td colspan="4"></td><td colspan="4">485.0</td><td colspan="4">500.0</td></tr><tr><td>1</td><td>2</td><td>3</td><td>4</td><td>5</td><td>6</td><td>7</td><td>8</td><td>9</td><td>10</td><td>11</td><td>12</td><td>13</td><td>14</td><td>15</td><td>16</td><td>17</td><td>18</td><td>19</td><td>20</td><td>21</td><td colspan="4"></td></tr></table>																																100.0								200.0								300.0								400.0								485.0				500.0				1	2	3	4	5	6	7	8	9	10	11	12	13	14	15	16	17	18	19	20	21	
				100.0								200.0								300.0								400.0								485.0				500.0	
1	2	3	4	5	6	7	8	9	10	11	12	13	14	15	16	17	18	19	20	21	
点 間		距 離		<table><tr><td colspan="4"></td><td colspan="4">8.0</td><td colspan="4">19.0</td><td colspan="4"></td><td colspan="4">45.0</td><td colspan="4">26.0</td><td colspan="4"></td><td colspan="4">42.0</td><td colspan="4"></td><td colspan="4">53.0</td><td colspan="4">5.0</td><td colspan="4">10.2</td><td colspan="4"></td><td colspan="4">56.6</td><td colspan="4">2.2</td><td colspan="4">31.0</td><td colspan="4"></td><td colspan="4">81.5</td><td colspan="4">7.5</td><td colspan="4">11.0</td><td colspan="4"></td><td colspan="4">27.0</td><td colspan="4"></td><td colspan="4">19.0</td><td colspan="4">12.0</td><td colspan="4">8.0</td><td colspan="4">9.0</td><td colspan="4">10.0</td></tr></table>																																8.0				19.0								45.0				26.0								42.0								53.0				5.0				10.2								56.6				2.2				31.0								81.5				7.5				11.0								27.0								19.0				12.0				8.0				9.0				10.0	
				8.0				19.0								45.0				26.0								42.0								53.0				5.0				10.2								56.6				2.2				31.0								81.5				7.5				11.0								27.0								19.0				12.0				8.0				9.0				10.0	
全幅員		<table><tr><td colspan="4"></td><td colspan="4">6.5</td><td colspan="4">6.5</td><td colspan="4">6.5</td><td colspan="4"></td><td colspan="4">6.0</td><td colspan="4">6.0</td><td colspan="4"></td><td colspan="4">6.1</td><td colspan="4"></td><td colspan="4">6.5</td><td colspan="4">6.5</td><td colspan="4"></td><td colspan="4">6.5</td><td colspan="4">6.5</td><td colspan="4"></td><td colspan="4">6.6</td><td colspan="4"></td><td colspan="4">6.6</td><td colspan="4">7.4</td><td colspan="4">7.06</td><td colspan="4"></td><td colspan="4">6.2</td><td colspan="4"></td><td colspan="4">6.5</td><td colspan="4">6.7</td><td colspan="4">7.3</td><td colspan="4">8.0</td><td colspan="4">12.1</td></tr></table>																																6.5				6.5				6.5								6.0				6.0								6.1								6.5				6.5								6.5				6.5								6.6								6.6				7.4				7.06								6.2								6.5				6.7				7.3				8.0				12.1	
				6.5				6.5				6.5								6.0				6.0								6.1								6.5				6.5								6.5				6.5								6.6								6.6				7.4				7.06								6.2								6.5				6.7				7.3				8.0				12.1	
全幅員内訳	車道		<table><tr><td colspan="4"></td><td colspan="4">5.5</td><td colspan="4">5.5</td><td colspan="4">5.5</td><td colspan="4"></td><td colspan="4">5.0</td><td colspan="4">5.0</td><td colspan="4"></td><td colspan="4">5.0</td><td colspan="4">5.0</td><td colspan="4">5.0</td><td colspan="4"></td><td colspan="4">5.0</td><td colspan="4">5.0</td><td colspan="4"></td><td colspan="4">5.5</td><td colspan="4">5.5</td><td colspan="4"></td><td colspan="4">5.5</td><td colspan="4">5.5</td><td 
					5.5				5.5				5.5								5.0				5.0								5.0				5.0				5.0								5.0				5.0								5.5				5.5								