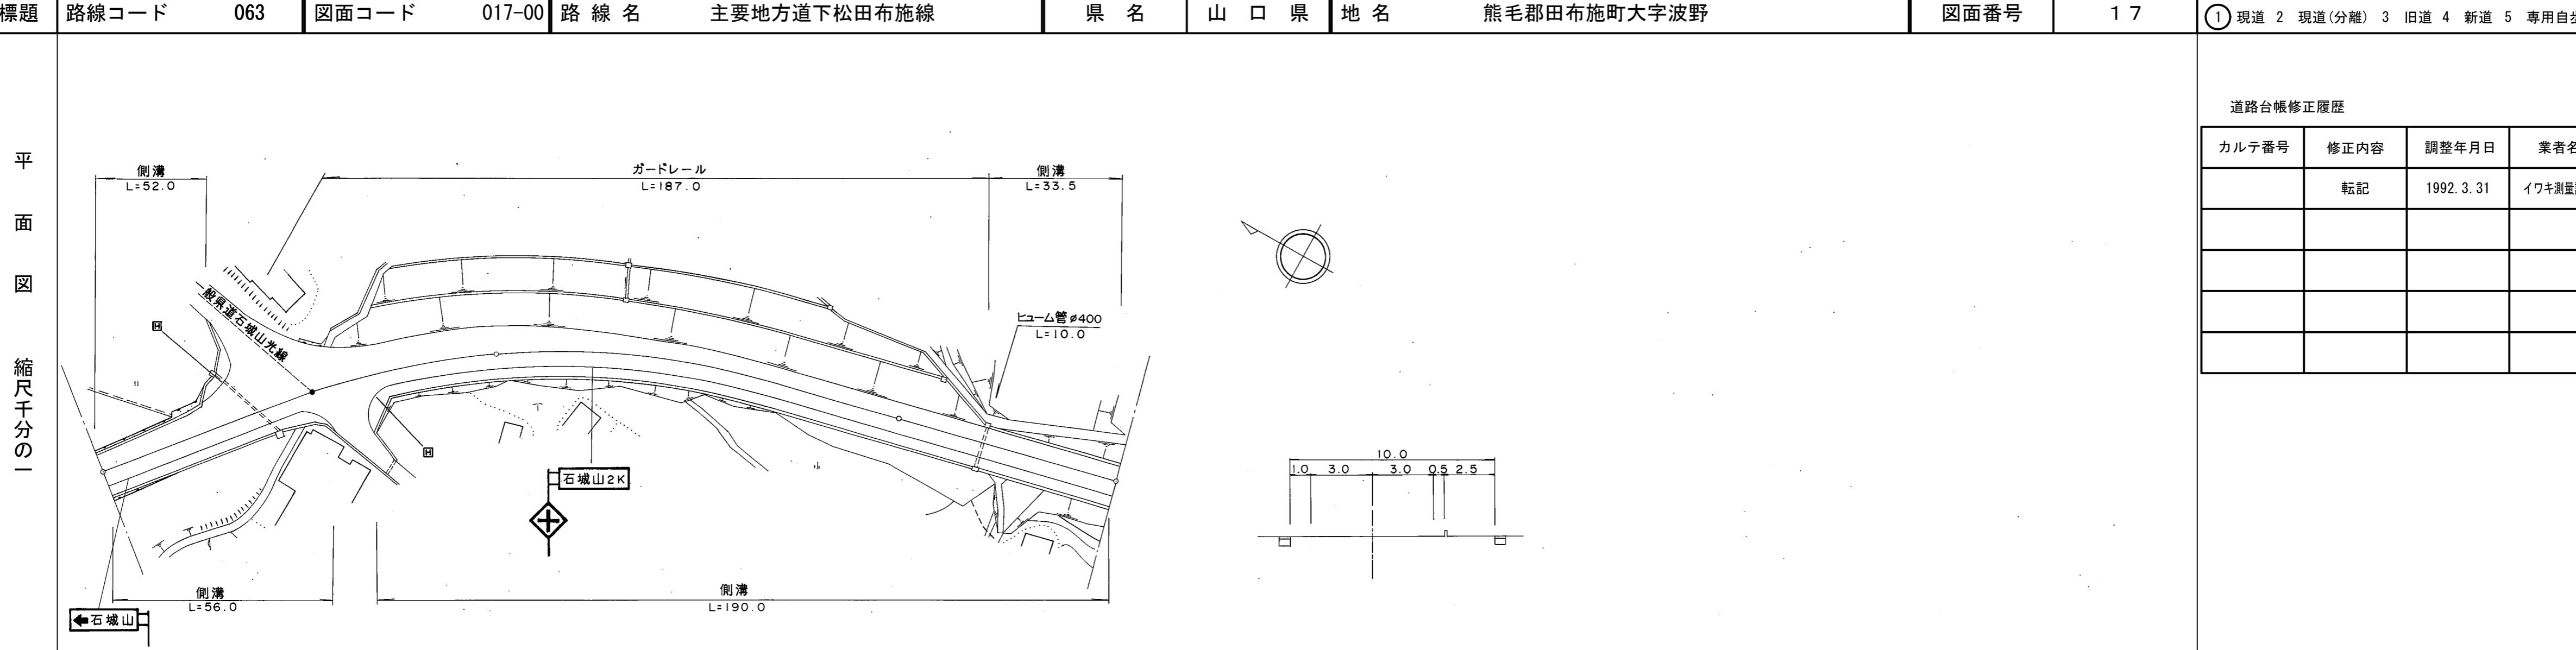
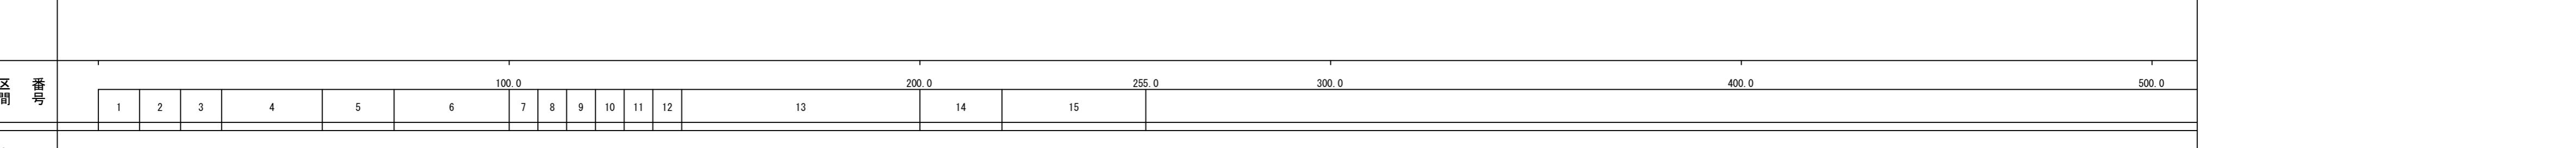
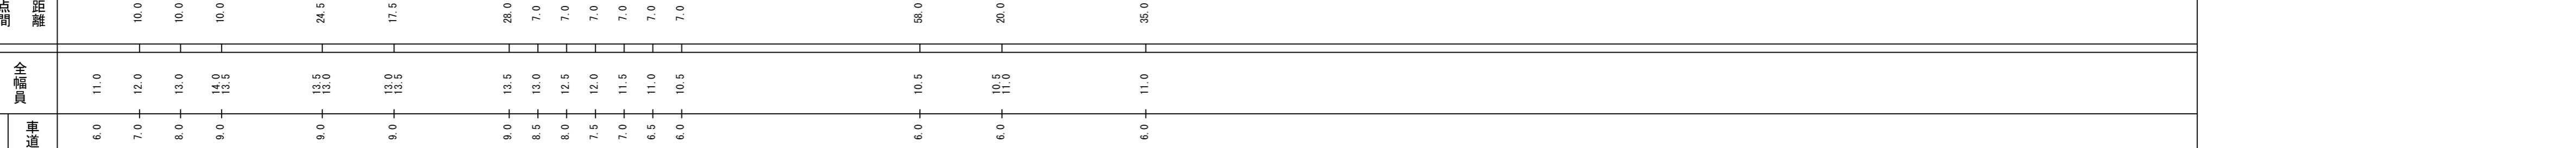


標題	路線コード	063	図面コード	017-00	路線名	主要地方道下松田布施線	県名	山 口 県	地名	熊毛郡田布施町大字波野	図面番号	1 7	① 現道 2 現道(分離) 3 旧道 4 新道 5 専用自歩道
													
<p style="font-size: 2em; margin-bottom: 5px;">平 面 図</p> <p style="font-size: 1em; margin-bottom: 5px;">区 間 加 番</p> <p style="font-size: 1em; margin-bottom: 5px;">間 距 離</p> <p style="font-size: 1em; margin-bottom: 5px;">幅 員</p> <p style="font-size: 1em; margin-bottom: 5px;">内 訳</p> <p style="font-size: 1em; margin-bottom: 5px;">側 溝</p> <p style="font-size: 1em; margin-bottom: 5px;">その 他</p> <p style="font-size: 1em; margin-bottom: 5px;">主 要 上 作 物</p> <p style="font-size: 1em; margin-bottom: 5px;">路 面 種 別</p> <p style="font-size: 1em; margin-bottom: 5px;">縦 断 面 加 番</p>	<div style="display: flex; justify-content: space-between;"> <div style="width: 45%;">  </div> <div style="width: 45%;">  </div> </div>												
	100.0 200.0 255.0 300.0 400.0 500.0												
	1 2 3 4 5 6 7 8 9 10 11 12 13 14 15												
	10.0												
	24.5 17.5 13.5 9.0												
	28.0 7.0												
	58.0 20.0												
	35.0 10.5												
	30												
	1.0												
6.0													
6.0													
54.5 45.5 100.0 55.0													