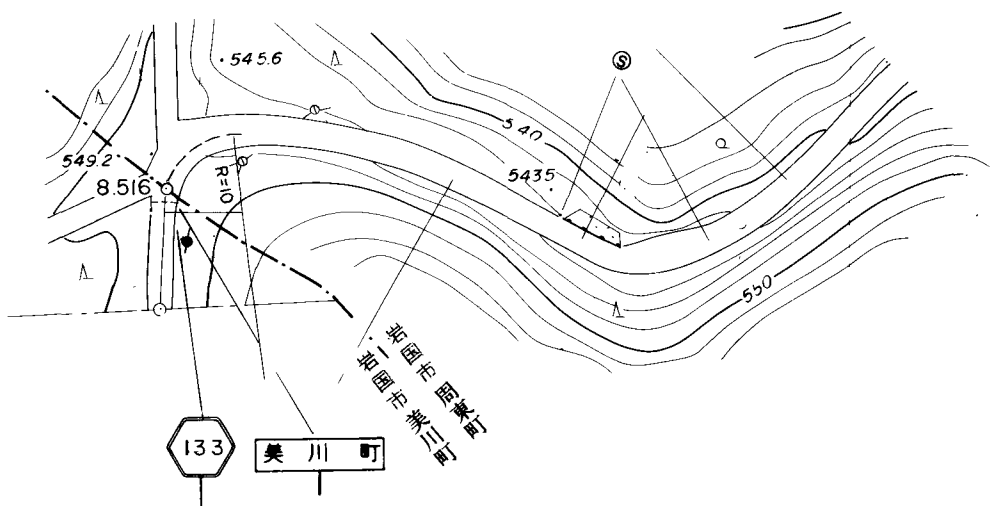


標 題	路線コード	133	図面コード	18-0	路 線 名	一般県道 根笠周東線	県 名	山 口 県	地 名	岩国市美川町根笠	図面番号	18	① 現道 2 現道(分離) 3 旧道 4 新道 5 専用自歩道																																			
平 面 図 縮尺千分の一	
													道路台帳修正履歴																																			
													<table><tr><th>カルテ番号</th><th>修正内容</th><th>調整年月日</th><th>業者名</th></tr><tr><td></td><td>転記</td><td>2007. 3. 31</td><td>錦測量</td></tr><tr><td></td><td></td><td></td><td></td></tr><tr><td></td><td></td><td></td><td></td></tr><tr><td></td><td></td><td></td><td></td></tr><tr><td></td><td></td><td></td><td></td></tr></table>												カルテ番号	修正内容	調整年月日	業者名		転記	2007. 3. 31	錦測量																
													カルテ番号	修正内容	調整年月日	業者名																																
														転記	2007. 3. 31	錦測量																																
区 間	番 号	<table><tr><td colspan="2">16.0</td><td>100.0</td><td>200.0</td><td>300.0</td><td>400.0</td><td>500.0</td></tr><tr><td>1</td><td>2</td><td colspan="5"></td></tr></table>											16.0		100.0	200.0	300.0	400.0	500.0	1	2																											
16.0		100.0	200.0	300.0	400.0	500.0	
1	2	
点 間	距 離	<table><tr><td>10.0</td><td>6.0</td><td colspan="9"></td></tr></table>											10.0	6.0																																		
10.0	6.0	
全 幅 員 内 訳	全 幅 員	<table><tr><td>3.0</td><td>3.0</td><td>5.0</td><td colspan="8"></td></tr></table>											3.0	3.0	5.0																																	
	3.0	3.0	5.0	
	車 道	<table><tr><td>2.0</td><td>2.0</td><td>2.0</td><td colspan="8"></td></tr></table>											2.0	2.0	2.0																																	
		2.0	2.0	2.0	
		左 側	<table><tr><td></td><td></td><td></td><td colspan="8"></td></tr></table>	
右 側	<table><tr><td></td><td></td><td></td><td colspan="8"></td></tr></table>	
路 肩	左 側	<table><tr><td>0.5</td><td>0.5</td><td>2.0</td><td colspan="8"></td></tr></table>											0.5	0.5	2.0																																	
	0.5	0.5	2.0	
右 側	<table><tr><td>0.5</td><td>0.5</td><td>1.0</td><td colspan="8"></td></tr></table>											0.5	0.5	1.0																																		
0.5	0.5	1.0	
側 溝	中 央	<table><tr><td></td><td></td><td></td><td colspan="8"></td></tr></table>	
分 離 帯	<table><tr><td></td><td></td><td></td><td colspan="8"></td></tr></table>	
側 溝	左 側	<table><tr><td></td><td></td><td></td><td colspan="8"></td></tr></table>	
右 側	<table><tr><td></td><td></td><td></td><td colspan="8"></td></tr></table>	
その他		<table><tr><td></td><td></td><td></td><td colspan="8"></td></tr></table>	
主 要	工 作 物	<table><tr><td></td><td></td><td></td><td colspan="8"></td></tr></table>	
<table><tr><td></td><td></td><td></td><td colspan="8"></td></tr></table>	
路 面	種 別	<table><tr><td>as</td><td></td><td>as</td><td colspan="8"></td></tr></table>											as		as																																	
		as		as	
<table><tr><td></td><td></td><td></td><td colspan="8"></td></tr></table>	
舗 装	区 間 番 号	<table><tr><td>1</td><td>16.0</td><td colspan="9"></td></tr></table>											1	16.0																																		
		1	16.0	
<table><tr><td></td><td></td><td></td><td colspan="8"></td></tr></table>	
路線名												一般県道 根笠周東線																																				
図面名												313302018-00																																				
作成年月日												2009年3月31日																																				
縮尺												1/1000	図面番号	18																																		
事務所名												岩国土木建築事務所																																				