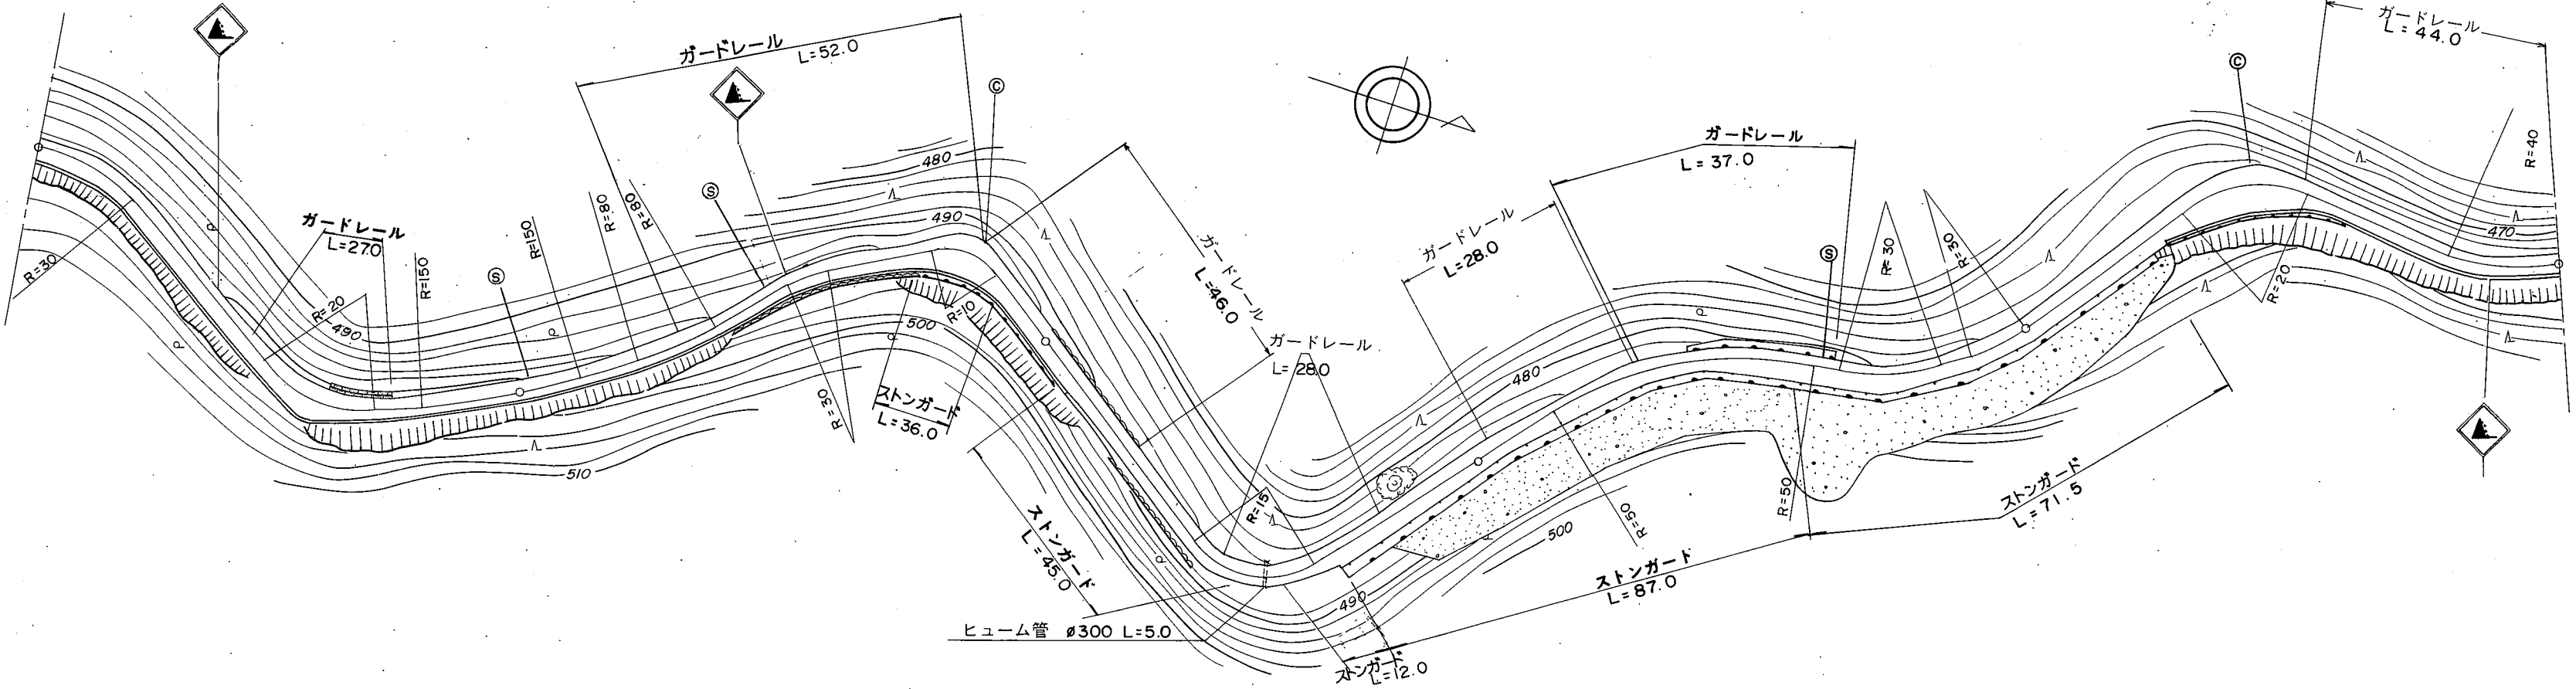


標題		路線コード		134		図面コード		13-0		路 線 名		一般県道 秋掛錦線		県 名		山 口 県		地 名		岩国市美和町釜ヶ原		図面番号		13		① 現道 2 現道(分離) 3 旧道 4 新道 5 専用自歩道																	
平 面 図 縮尺千分の一																											道路台帳修正履歴																
		カルテ番号		修正内容		調整年月日		業者名																																			
				転記		2005. 3. 31		錦測量																																			
区 間		番 号	
				1		2		3		4		5		6		7		8		9		10		11		12		13		14		15		16		17		18		19			
点 間		距 離		54.0		11.0		13.0		22.0		71.0		10.0		10.0		9.0		10.0		59.0		31.0		40.0		25.0		35.0		28.0		8.0		9.0		17.0		38.0			
全 幅 員 内 訳		全幅員		3.5		4.0		6.0		3.5		3.5		3.5		7.5		5.0		4.0		4.0		3.5		3.0		3.5		4.5		4.44		4.4		5.5		8.0		3.5		3.5	
		車道		2.5		2.5		2.5		2.5		2.5		2.5		3.0		3.0		3.0		3.0		2.5		2.0		2.5		3.0		3.0		3.0		2.5		2.5		2.5			
		左側	
		右側	
		路肩		0.5		1.0		3.0		0.5		0.5		0.5		0.5		1.5		0.5		0.5		0.5		0.5		1.0		0.94		0.9		2.0		4.5		0.5		0.5			
		中央		0.5																																							
側 溝		左側	
		右側	
その他	
主要 工 作 物	
路面 種 別		as																																				as					
舗 装 区 間		番 号		1		2		3		4		5																															
				100.0		100.0		100.0		100.0		100.0																															
路線名		一般県道 秋掛錦線	
図面名		313402013-00	
作成年月日		2009年3月31日	
縮尺		1/1000		図面番号		13																																					
事務所名		岩国土木建築事務所	