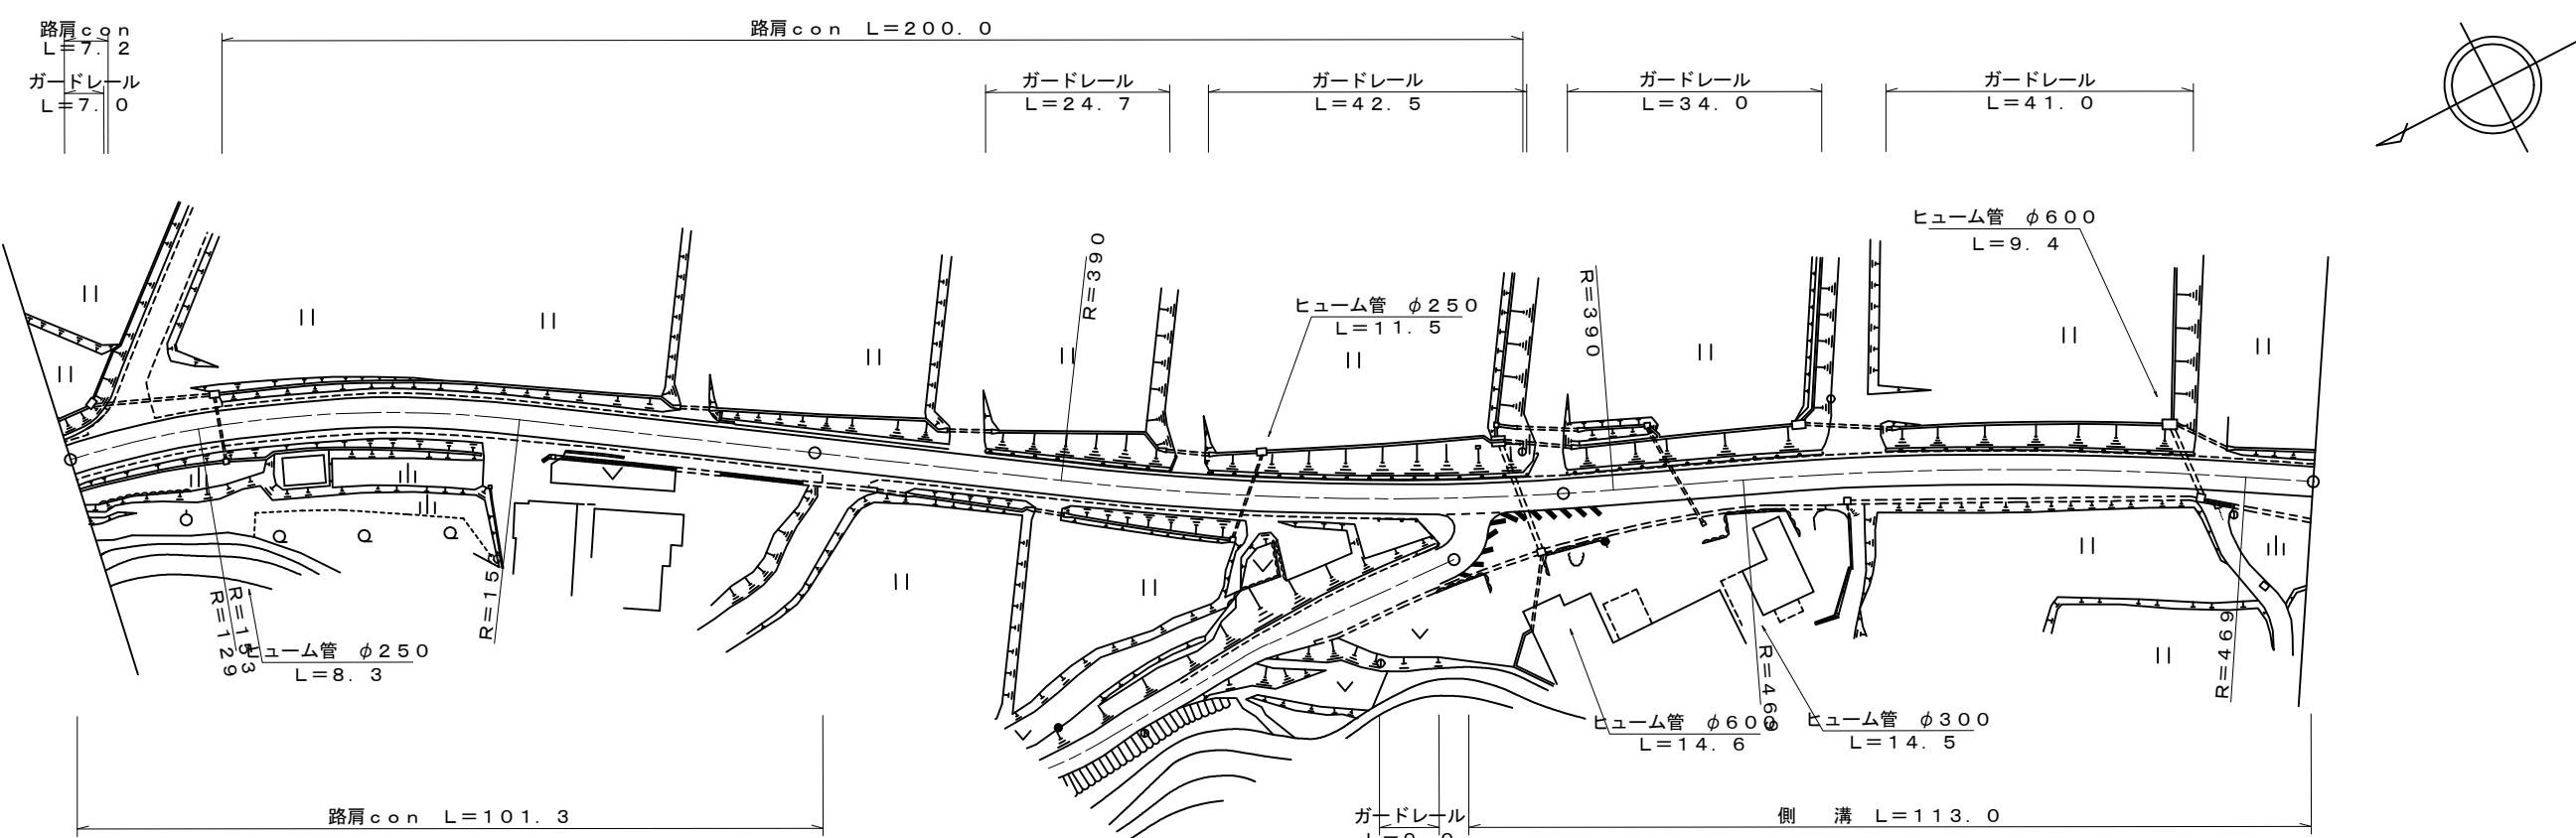


標題		路線コード		140		図面コード		016-00		路 線 名		一般県道 瀬越下松線		県 名		山 口 県		地 名		周南市大字八代		図面番号		17		① 現道 2 現道(分離) 3 旧道 4 新道 5 専用自歩道																													
平 面 図 縮尺千分の一																											<div>道路台帳修正履歴</div> <table><thead><tr><th>カルテ番号</th><th>修正内容</th><th>調整年月日</th><th>業者名</th></tr></thead><tbody><tr><td></td><td>転記</td><td>2008. 03. 25</td><td>ヤマコン</td></tr><tr><td>2009-05-062</td><td>ラスペク変換</td><td>2010. 03. 25</td><td>ヤマコン</td></tr><tr><td></td><td></td><td></td><td></td></tr><tr><td></td><td></td><td></td><td></td></tr><tr><td></td><td></td><td></td><td></td></tr></tbody></table>					カルテ番号	修正内容	調整年月日	業者名		転記	2008. 03. 25	ヤマコン	2009-05-062	ラスペク変換	2010. 03. 25	ヤマコン												
		カルテ番号	修正内容	調整年月日	業者名	
			転記	2008. 03. 25	ヤマコン	
		2009-05-062	ラスペク変換	2010. 03. 25	ヤマコン	
		区 間		番 号	
		点 間		距 離	
		全 幅 員 内 訳		全幅員	
車道	
歩道	
路肩	
中央分離帯	
側 溝		左側	
		右側	
その他	
主要		工 作 物	
路面		種 別		AS	
舗装		区 間 番 号		<div><div>1100.0</div><div>2100.0</div><div>3100.0</div></div>	