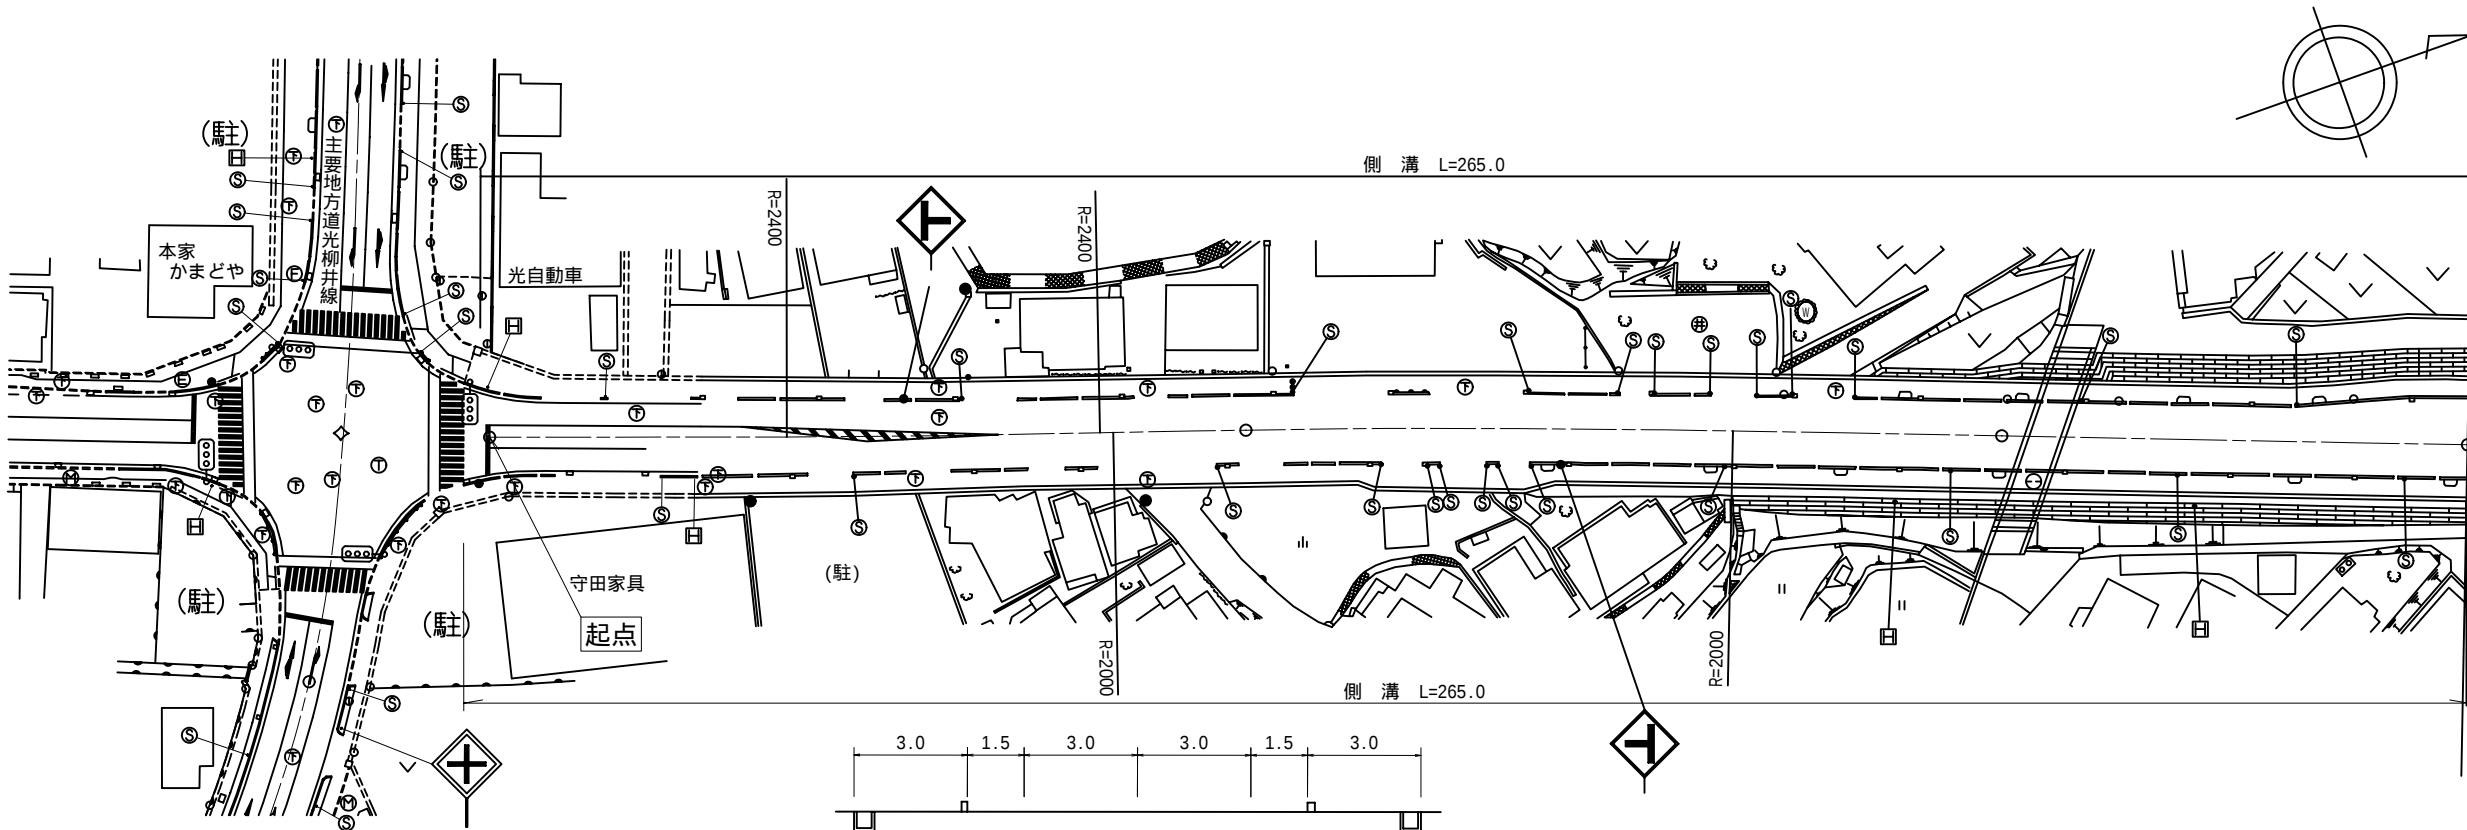


標題		路線コード		144		図面コード		002-00		路 線 名		一般県道		光玖珂線		県 名		山 口 県		地 名		光市島田三丁目		図面番号		1		① 現道 2 現道(分離) 3 旧道 4 新道 5 専用自歩道	
平 面 図 縮尺千分の一	
		区 間		番 号	
		<table><tr><td></td><td>1</td><td>2</td><td>3</td><td>4</td><td>5</td><td>6</td><td>7</td><td>8</td><td>9</td><td>10</td><td>11</td><td>12</td><td>100.0</td><td>200.0</td><td>261.5</td><td>300.0</td><td>400.0</td><td>500.0</td></tr></table>																													1	2	3	4	5	6	7	8	9	10	11	12	100.0	200.0	261.5	300.0	400.0	500.0	
			1	2	3	4	5	6	7	8	9	10	11	12	100.0	200.0	261.5	300.0	400.0	500.0	
		点 間		距 離		<table><tr><td></td><td>2.5</td><td>6.0</td><td>23.0</td><td>35.0</td><td>33.5</td><td>7.5</td><td>29.0</td><td>25.0</td><td>38.5</td><td>38.5</td><td>15.0</td><td>8.0</td><td></td><</tr></table>																													2.5	6.0	23.0	35.0	33.5	7.5	29.0	25.0	38.5	38.5	15.0	8.0	
			2.5	6.0	23.0	35.0	33.5	7.5	29.0	25.0	38.5	38.5	15.0	8.0	