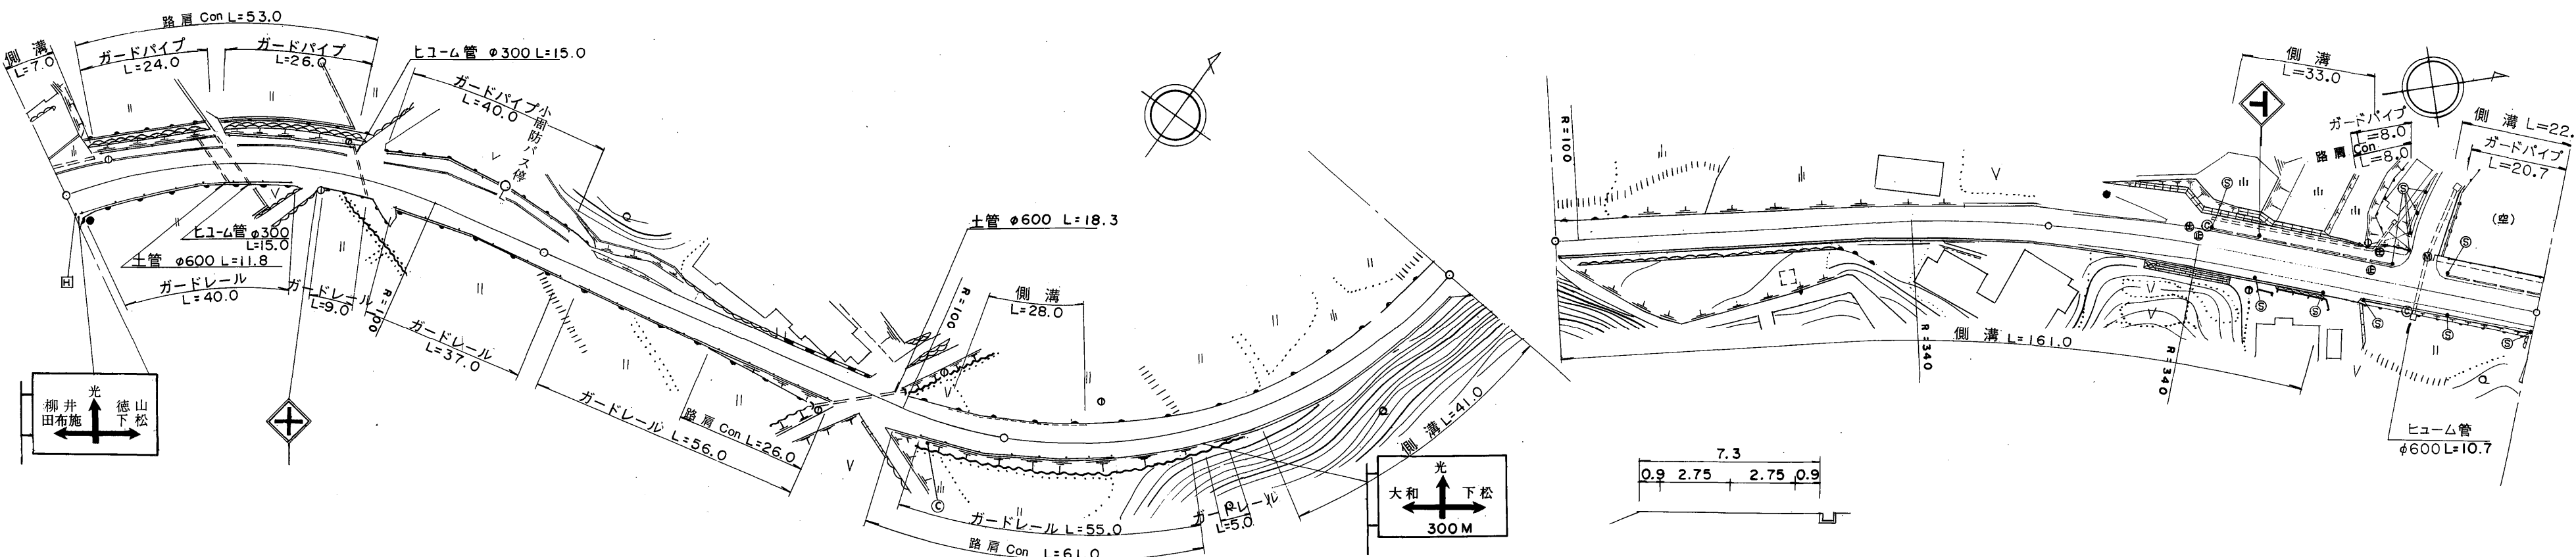


標題		路線コード		144		図面コード		017-00		路 線 名		一般県道 光玖珂線		県 名		山 口 県		地 名		光市大字小周防		図面番号		16		① 現道 2 現道(分離) 3 旧道 4 新道 5 専用自歩道				
平 面 図 縮尺千分の一																											道路台帳修正履歴			
		カルテ番号		修正内容		調整年月日		業者名																						
				転記		2006.12.15		ヤマコン																						
		2011-05-054		図面番号変更		2012.02.27		ヤマコン																						
区 間		番 号		1 2 3 4 5 6 7 8 9 10 11 12 13 14 14-1 14-2 15 16 17 18 19 20 21 22 23 24 25 26 27 28 29																										
点 間		距 離		7.0 50.0 6.0 4.0 4.0 5.0 15.0 4.0 1.0 3.0 6.0 18.0 46.0 13.5 13.5 14.0 40.5 41.0 84.0 16.0 18.0 5.0 7.0 2.0 25.0 8.0 12.0 23.0																										
全 幅 員		10.5 10.1 8.7 8.85 9.65 10.35 11.25 11.15 10.25 9.55 8.1 8.75 6.8 6.5 7.3 6.5 7.48 7.5 7.6 7.15 7.0 7.0 6.98 6.5 6.84 7.2 7.5 10.6 10.6 10.5 10.8 11.2 11.5																												
全 幅 員 内 訳		車 道		6.0 6.0 5.5 5.3 6.3 7.0 7.8 7.8 7.0 6.3 6.1 6.5 5.5 5.5 5.5 5.5 5.5 5.5 5.5 5.5 5.5 5.5 5.5 5.5 6.0 6.0 6.0 6.0 6.0 6.0																										
		歩 道		2.0 2.0 2.0 2.25 2.5 2.5 2.5 2.5 2.5 2.5																										
		左 側		0.5 0.5																										
		右 側		0.5 0.5																										
		路 肩		0.7 0.5 0.6 0.5 0.6 0.5 0.6 0.5 0.7 0.5 0.6 0.5 0.5 0.5 0.5 0.5 0.5 0.5 0.5 0.5 0.5 0.5 0.5 0.5 0.5 0.5 0.5 0.5 0.5 0.5																										
側 溝		左 側		(0.6) (0.6) 0.0																										
		右 側		0.0 0.0																										
その他																														
主 要 工 作 物																														
路 面 種 別		AS AS																												
舗 装 区 間		1 2 3 4 5																												
番 号		100.0 100.0 100.0 100.0 100.0																												
路線名		一般県道 光玖珂線																												
図面名		314405017-00																												
作成年月日		2012年2月27日																												
縮尺		1/1000		図面番号		16-00																								
事務所名		周南土木建築事務所																												