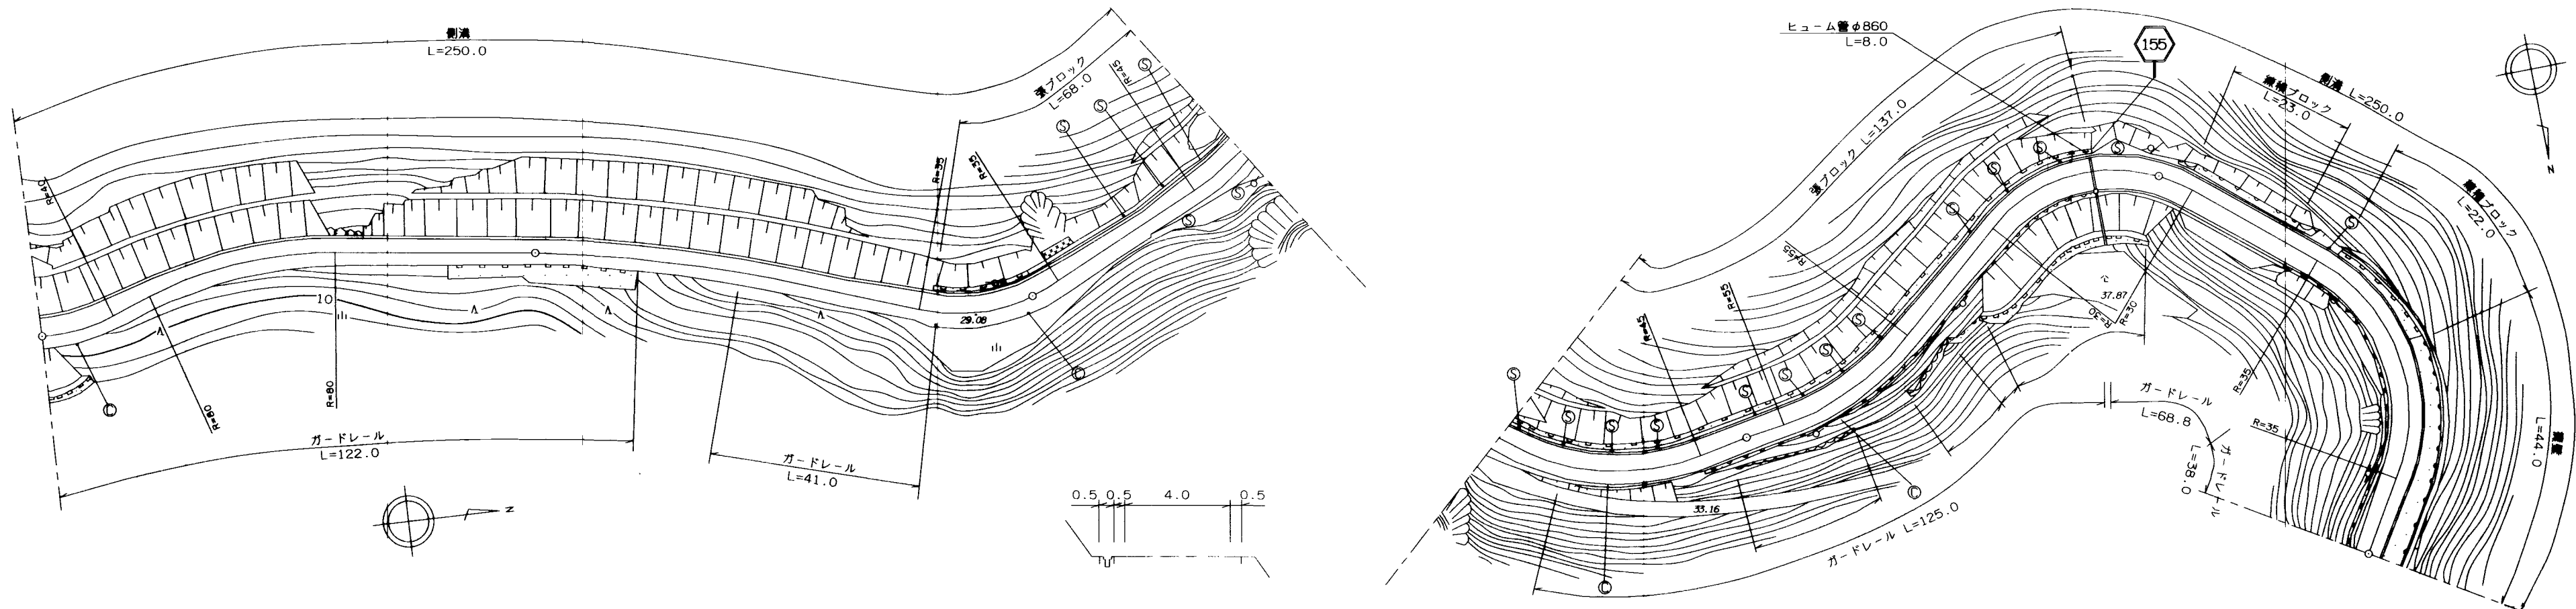


標題		路線コード		155		図面コード		16-0		路 線 名		一般県道 東浦西浦線		県 名		山 口 県		地 名		柳井市平郡		図面番号		16		① 現道 2 現道(分離) 3 旧道 4 新道 5 専用自歩道							
平 面 図  縮尺千分の一																													道路台帳修正履歴				
	カルテ番号		修正内容		調整年月日		業者名																										
	〇〇〇〇		転写		2007.03.31		泉土木コ																										
区 間	番 号	1 2 3 4 5 6 7 8 9 10 11 12 13 14 15 16 17 18 19 20 21																															
点 間	距 離	9.5 13.5 38.0 38.0 49.5 14.0 14.0 22.5 22.5 17.0 7.0 7.0 20.0 26.0 18.0 47.0 35.0 42.0 58.0																															
全幅員		6.5 6.5 6.0 6.0 5.5 5.5 5.5 6.0 6.5 6.1 6.1 5.7 6.4 6.6 7.1 7.0 7.3 7.5 7.1 7.3 7.6 8.4																															
全幅員内訳	車道	5.0 5.0 4.5 4.5 4.0 4.0 4.0 4.5 5.0 4.5 4.5 4.0 4.5 5.0 5.5 5.0 5.3 5.5 5.0 5.2 5.5 5.5																															
	歩道																																
	左側																																
	右側																																
	路肩	1.0 1.0 1.0 1.0 1.0 1.0 1.0 1.0 1.0 1.0 1.2 1.0 1.0 1.0 1.0 1.0 1.1 1.1 1.0 1.1 1.9																															
中央	左側	0.5 0.5 0.5 0.5 0.5 0.5 0.5 0.6 0.6 0.7 0.7 0.6 0.6 1.0 1.0 1.0 1.1 1.1 1.1 1.1 1.9																															
	右側	0.5 0.5 0.5 0.5 0.5 0.5 0.5 0.6 0.6 0.7 0.7 0.6 0.6 1.0 1.0 1.0 1.1 1.1 1.1 1.1 1.9																															
側溝	左側	(0.5) (0.5)																															
側溝	右側	(0.5) (0.5)																															
その他																																	
主要工造物																																	
路面	種別	AS AS																															
舗装	区 間 番号	1 2 3 4 5																															
		路線名		一般県道 東浦西浦線		図面名		315504016-00		作成年月日		2009年3月31日		縮尺		1/1000		図面番号		016-00		事務所名		山口県柳井土木建築事務所									