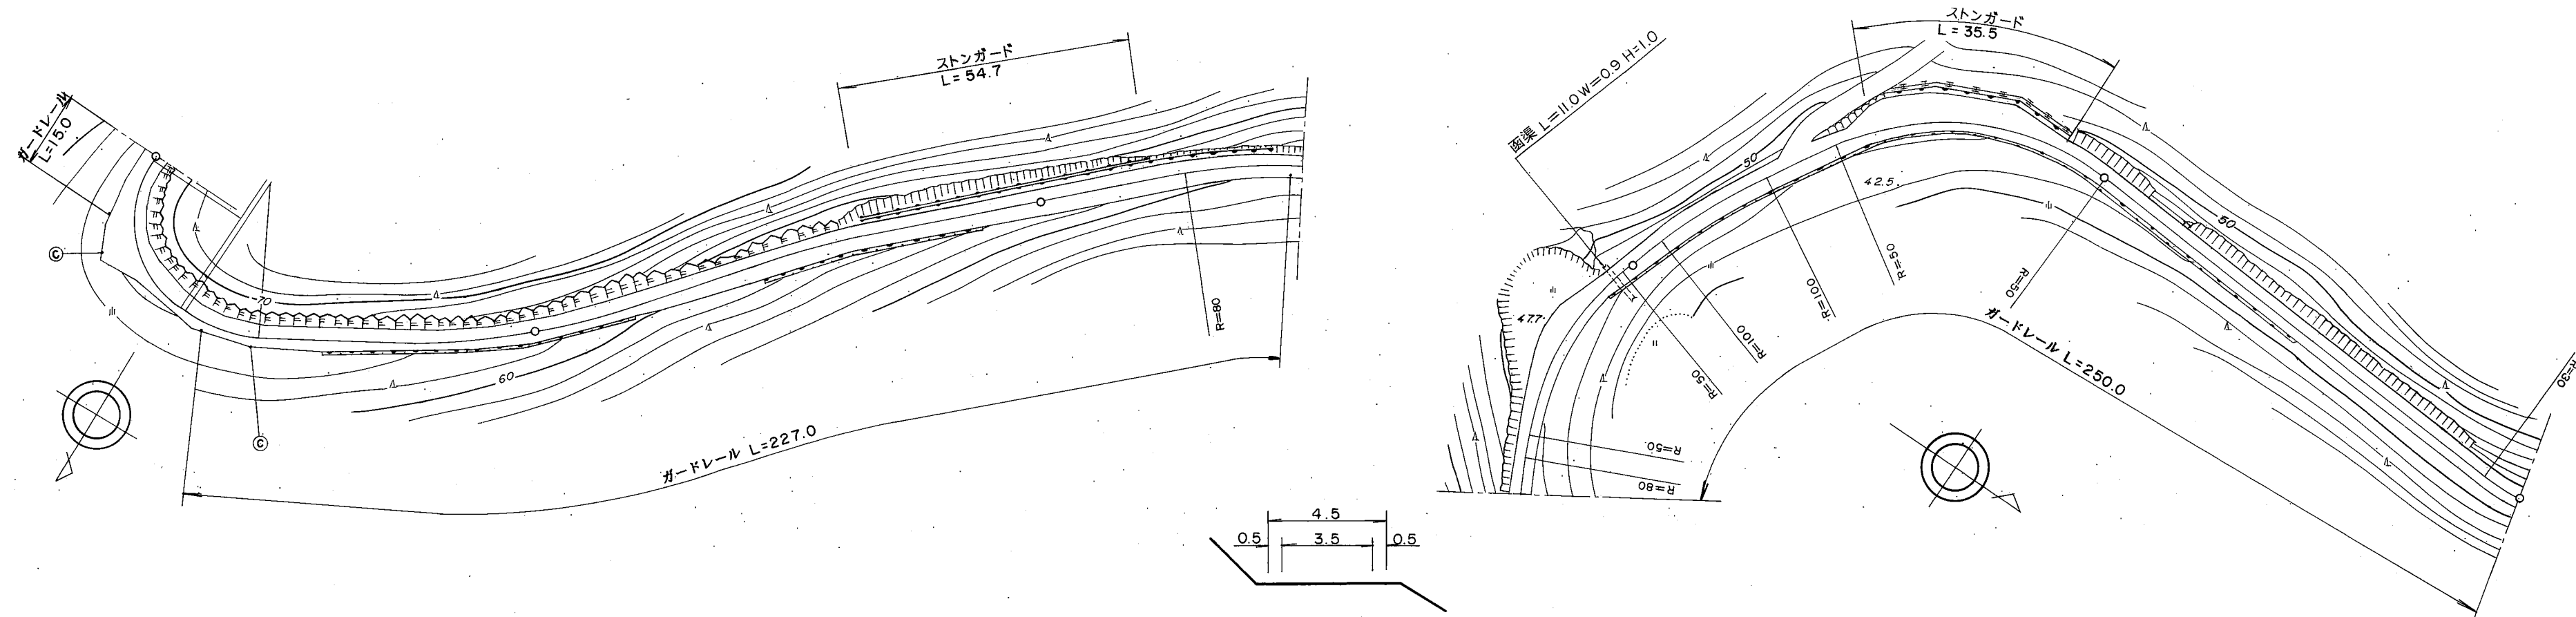


標題		路線コード		155		図面コード		19-0		路 線 名		一般県道 東浦西浦線		県 名		山 口 県		地 名		柳井市平郡		図面番号		19		① 現道 2 現道(分離) 3 旧道 4 新道 5 専用自歩道					
平 面 図 縮尺千分の一																											道路台帳修正履歴				
		カルテ番号		修正内容		調整年月日		業者名																							
		〇〇〇〇		転写		1984. 02. 29		泉土木コ																							
区 間		番 号		100.0 200.0 300.0 400.0 500.0																											
点 間		距 離		5.0 10.0 5.0 5.0 12.0 32.0 31.0 65.0 35.0 57.0 24.0 11.0 8.0 9.5 35.5 4.0 10.0 12.0 7.0 5.0 5.0 7.0 50.0 50.0																											
全 幅 員		4.7 5.1 8.3 10.2 5.2 4.8 4.9 4.67 4.2 5.0 4.0 5.3 9.1 7.0 4.5 4.8 6.7 7.9 7.8 7.3 6.5 5.0 4.0 3.5 4.64 4.2 4.5																													
全 幅 員 内 訳		車 道		3.5 3.5 3.5 3.5 3.5 3.5 3.34 3.0 3.0 3.0 3.5 3.5 3.5 3.5 3.5 3.5 5.0 5.0 5.0 4.5 4.0 3.5 3.44 3.0 3.5																											
		左 側 歩 道																													
		右 側 歩 道																													
		左 側 路 肩		0.6 0.7 3.7 5.7 0.6 0.5 0.5 0.5 0.6 1.0 0.5 0.9 2.8 1.75 0.5 0.5 0.5 0.5 0.5 0.5 0.5 0.5 0.6 0.6 0.5																											
		右 側 路 肩		0.6 0.7 1.1 1.0 1.1 0.8 0.9 0.8 0.6 1.0 0.5 0.9 2.8 1.75 0.5 0.5 0.5 0.5 0.5 0.5 0.5 0.5 0.6 0.6 0.5																											
中 央 分 離 帯																															
側 溝		左 側																													
		右 側																													
その他																															
主 要 工 作 物																															
路 面 種 別		as as																													
舗 装 区 間 番 号		1 2 3 4 5 100.0 100.0 100.0 100.0 100.0																													
路線名		一般県道 東浦西浦線																													
図面名		315504019-00																													
作成年月日		2009年3月31日																													
縮尺		1/1000		図面番号		019-00																									
事務所名		山口県柳井土木建築事務所																													