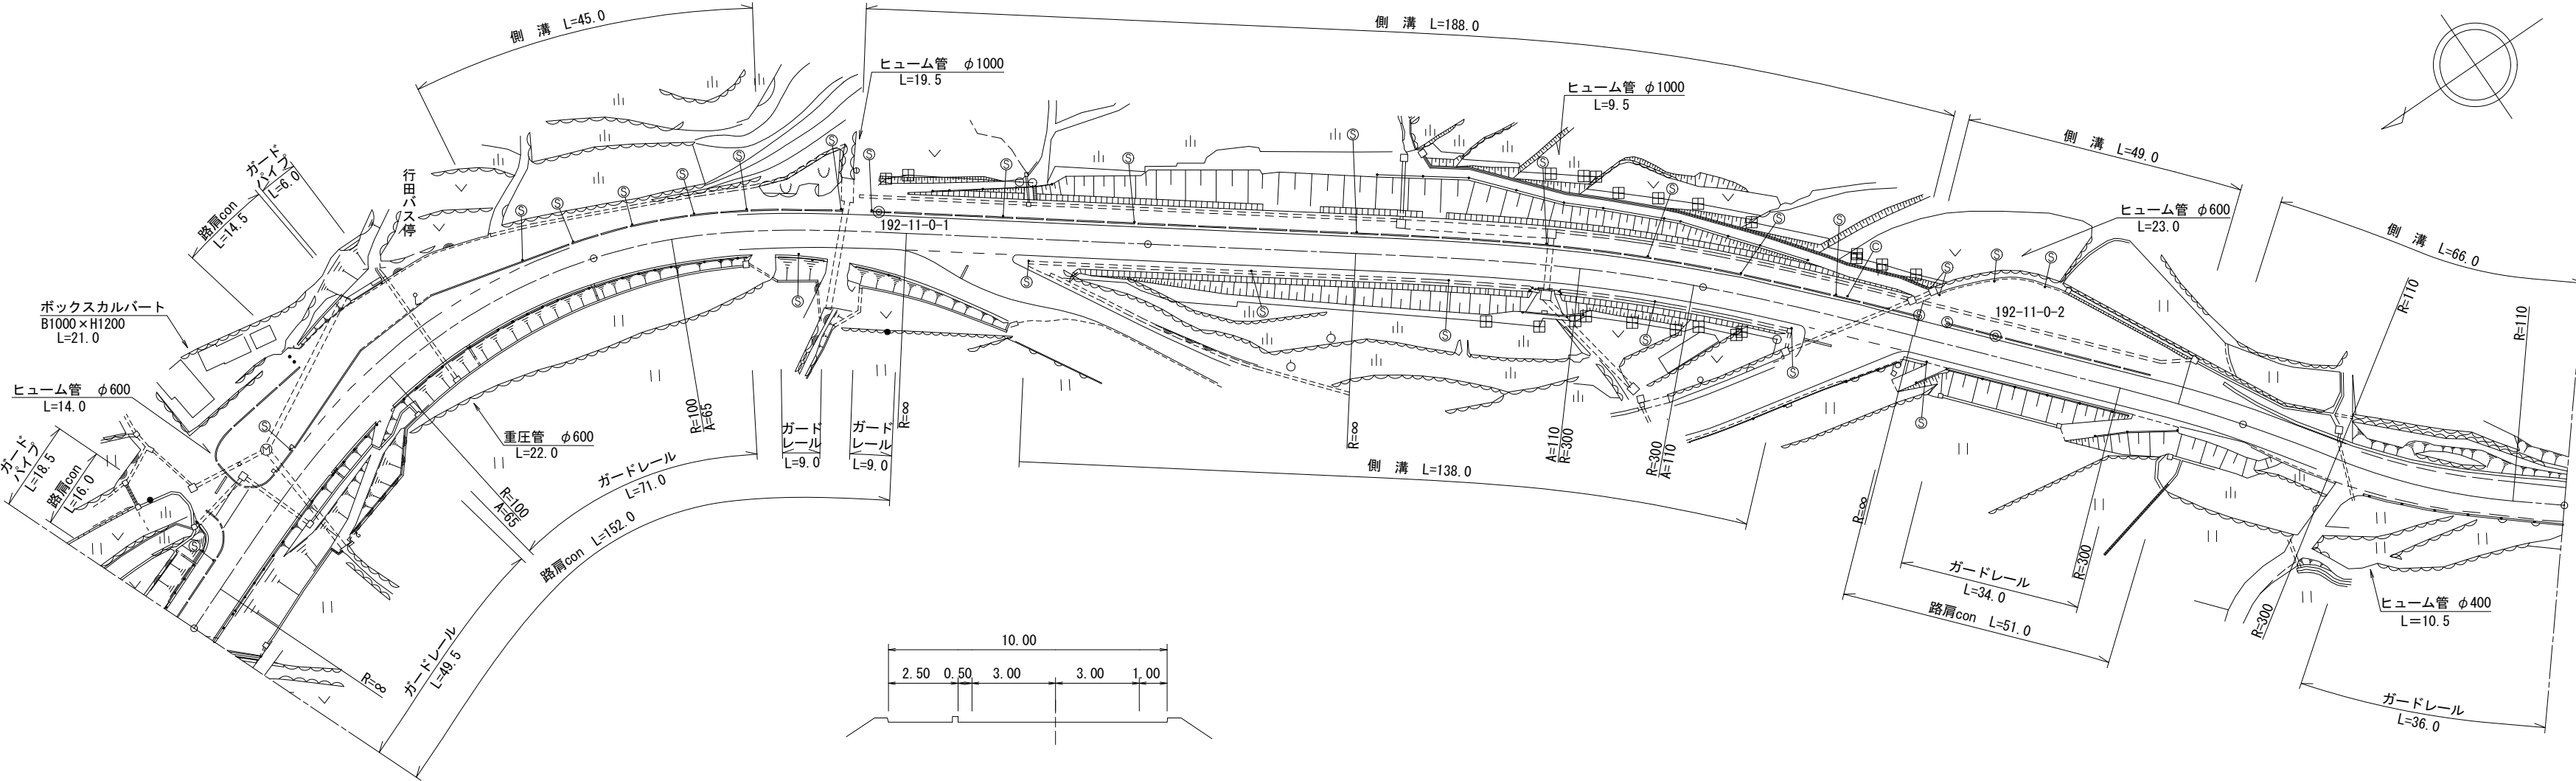


標 題		路線コード		192		図面コード		011-00		路 線 名		一般県道 串戸田線		県 名		山 口 県		地 名		周南市大字湯野		図面番号		11		① 現道 2 現道(分離) 3 旧道 4 新道 5 専用自歩道				
平 面 図 縮尺千分の一																										道路台帳修正履歴				
		カルテ番号		修正内容		調整年月日		業者名																						
				転記		2001. 07. 31		ヤマコン																						
		2008-05-028		バイパス		2009. 03. 24		ヤマコン																						
		2018-05-025		バイパス		2019. 03. 29		ヤマコン																						
区 間		番 号		100.0 200.0 300.0 400.0 460.0 500.0																										
点 間		距 離		14.0 22.0 13.0 8.0 15.0 13.0 15.0 9.0 21.0 11.0 7.0 9.0 22.0 21.0 44.0 25.0 2.0 2.0 2.0 25.0 17.0 19.0 3.0 9.0 8.0 8.0 19.0 5.0 6.0 60.0																										
全 幅 員				10.0 10.1 19.1 18.4 16.9 18.9 17.5 14.8 15.3 12.5 11.7 12.7 10.9 10.8 12.5 14.4 11.0 11.0 11.0 11.0 10.5 10.5 10.5 10.5 10.5 10.5 10.5 10.5 10.5 8.2																										
全 幅 員 内 訳		車 道		6.0 6.1 6.3 7.9 9.5 9.5 7.0 6.5 6.5 6.4 6.0 6.0 6.0 6.0 6.0 6.0 6.0 6.0 6.0 6.0 6.0 6.0 6.0 6.0 6.0 6.0 6.0 6.0 5.5																										
		左 側		2.5 2.5 10.6 7.5 7.9 6.5 6.3 4.5 3.7 4.8 2.5 3.0 3.0 3.0 3.0 3.0 3.0 3.0 3.0 3.0 3.0 3.0 3.0 3.0 3.0 3.0 3.0 3.0																										
		右 側																												
		左 側		1.0 1.0 1.0 1.0 1.0 1.0 1.0 1.0 1.0 1.0 1.8 3.0 4.9 1.5 1.5 1.5 1.5 1.0 1.0 1.0 1.0 1.0 1.0 1.0 1.0 1.0 1.0 1.35																										
		右 側		1.0 1.35																										
側 溝		左 側																												
		右 側		0.0 0.3																										
その他																														
主 要		工 作 物																												
路 面		種 別		AS AS																										
舗 装		区 間		番 号		1 14.0 2 86.0 3 100.0 4 100.0 5 100.0 6 60.0																								
路線名		一般県道 串戸田線																												
図面名		319205011-00																												
作成年月日		2019年3月29日																												
縮尺		1/1000		図面番号		11-00																								
事務所名		周南土木建築事務所																												