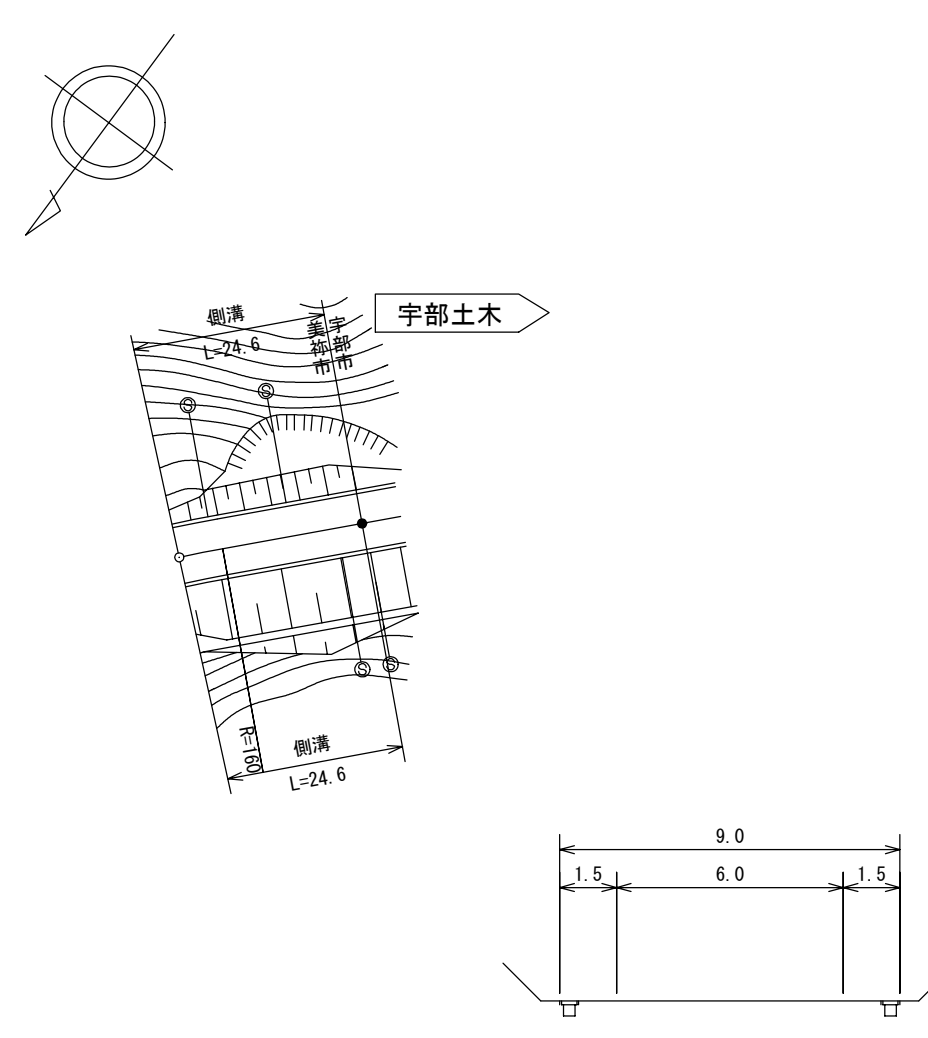


標題		路線コード		232		図面コード		19-0		路 線 名		一般県道 奥万倉山陽線		県 名		山 口 県		地 名		美祢市西厚保町本郷		図面番号		19		① 現道 2 現道(分離) 3 旧道 4 新道 5 専用自歩道							
平 面 図 縮尺千分の一																																	
																										道路台帳修正履歴							
																										カルテ番号		修正内容		調整年月日		業者名	
																												転記		2009. 3. 20		宇部セン	
																										2009-10-045		道路改良		2009. 3. 20		宇部セン	
区 間 番号		24. 6		100. 0		200. 0		300. 0		400. 0		500. 0																					
点 間 距離		24. 6																															
全 幅 員		9. 0		9. 0																													
全 幅 員 内 訳	車 道	6. 0		6. 0																													
	左 側 歩 道																																
	右 側 歩 道																																
	左 側 路 肩	1. 5		1. 5																													
	右 側 路 肩	1. 5		1. 5																													
側 溝	左 側	(0. 5)		(0. 5)																													
	右 側	(0. 5)		(0. 5)																													
その他																																	
主 要 工 作 物																																	
路 面 種 別		AS		AS																													
舗 装 区 間 番号		1 24. 6																															
路線名		一般県道 奥万倉山陽線																															
図面名		323210019-00																															
作成年月日		2009年3月20日																															
縮尺		1/1000		図面番号		19-00																											
事務所名		美祢土木事務所																															