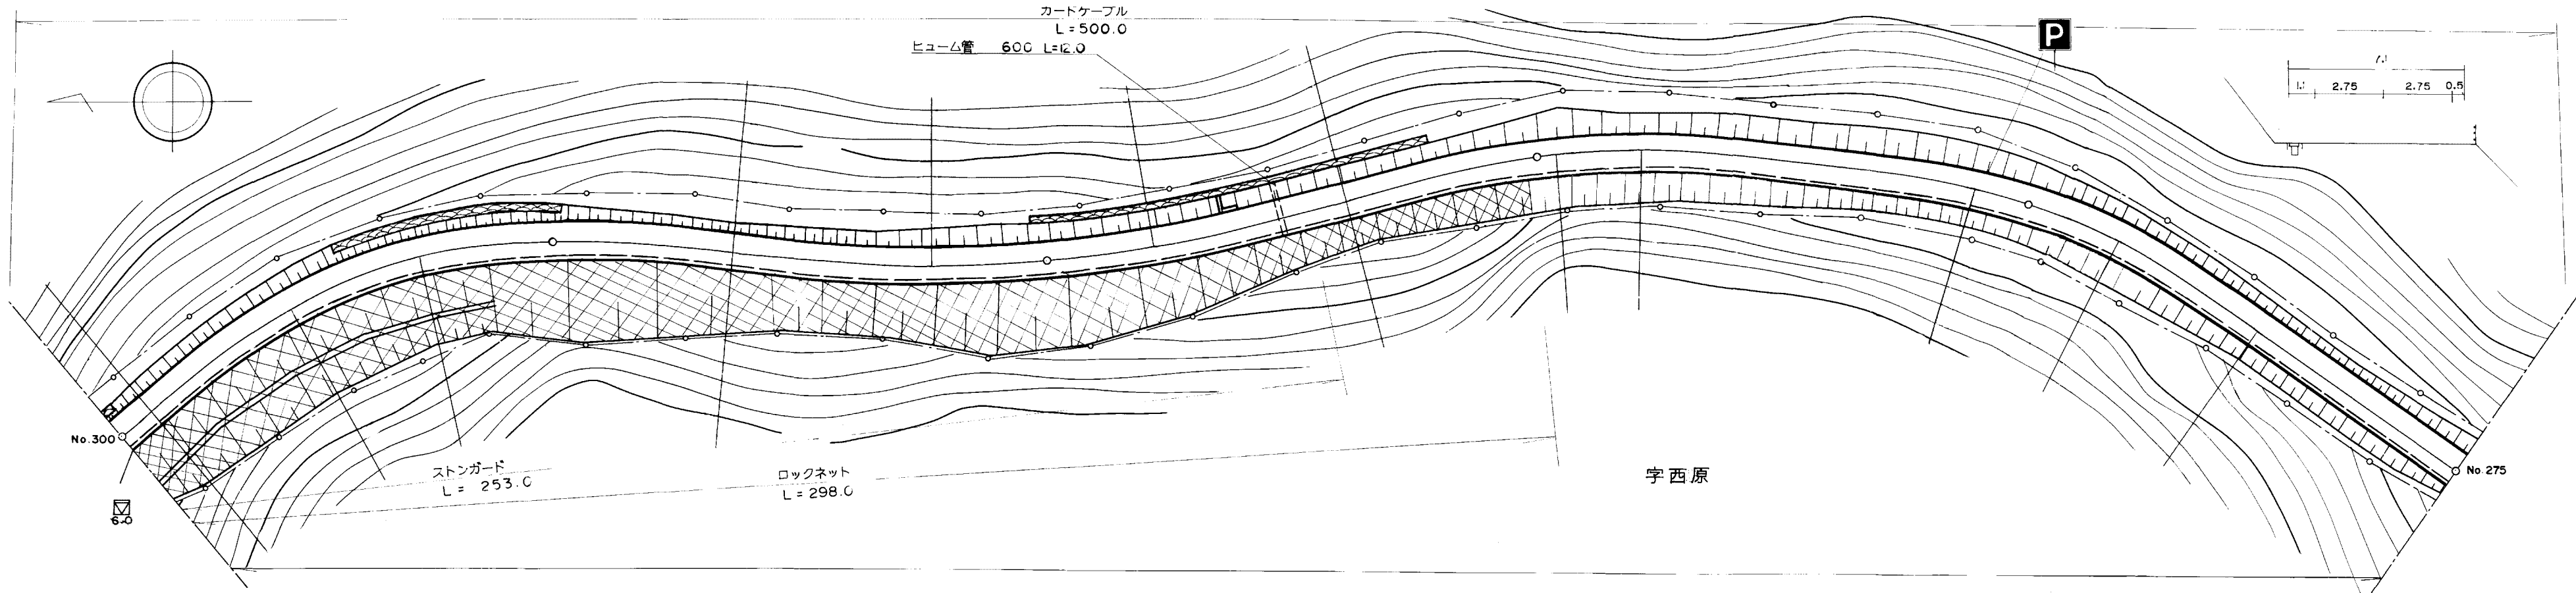


標 本	路線コード	242	図面コード	14-0	路 線 名	一般県道秋吉台公園線			県 名	山 口 県	地 名	美祢市美東町赤 美東町大田			図面番号	14	① 現道 2 現道(分離) 3 旧道 4 新道 5 専用歩道																									
平 面 図 縮尺千分の一																			<div>道路台帳修正履歴</div> <table><tr><th>カルテ番号</th><th>修正内容</th><th>調整年月日</th><th>業者名</th></tr><tr><td></td><td>転記</td><td>2009.3.20</td><td>宇部セン</td></tr><tr><td>2011-10-278</td><td>路線変更</td><td>2012.3.31</td><td>宇部セン</td></tr><tr><td></td><td></td><td></td><td></td></tr><tr><td></td><td></td><td></td><td></td></tr></table>				カルテ番号	修正内容	調整年月日	業者名		転記	2009.3.20	宇部セン	2011-10-278	路線変更	2012.3.31	宇部セン								
	カルテ番号	修正内容	調整年月日	業者名																																						
		転記	2009.3.20	宇部セン																																						
	2011-10-278	路線変更	2012.3.31	宇部セン																																						
	区 間	100.0 200.0 300.0 400.0 500.0	
	点 間	距離	
	全 幅 員 内 訳	全幅員	
		車道	
歩道	
路側帯	
中央	
側 溝	左側 右側	
その他	
主要 路面	AS	
舗装 区 間	1 2 3 4 5	