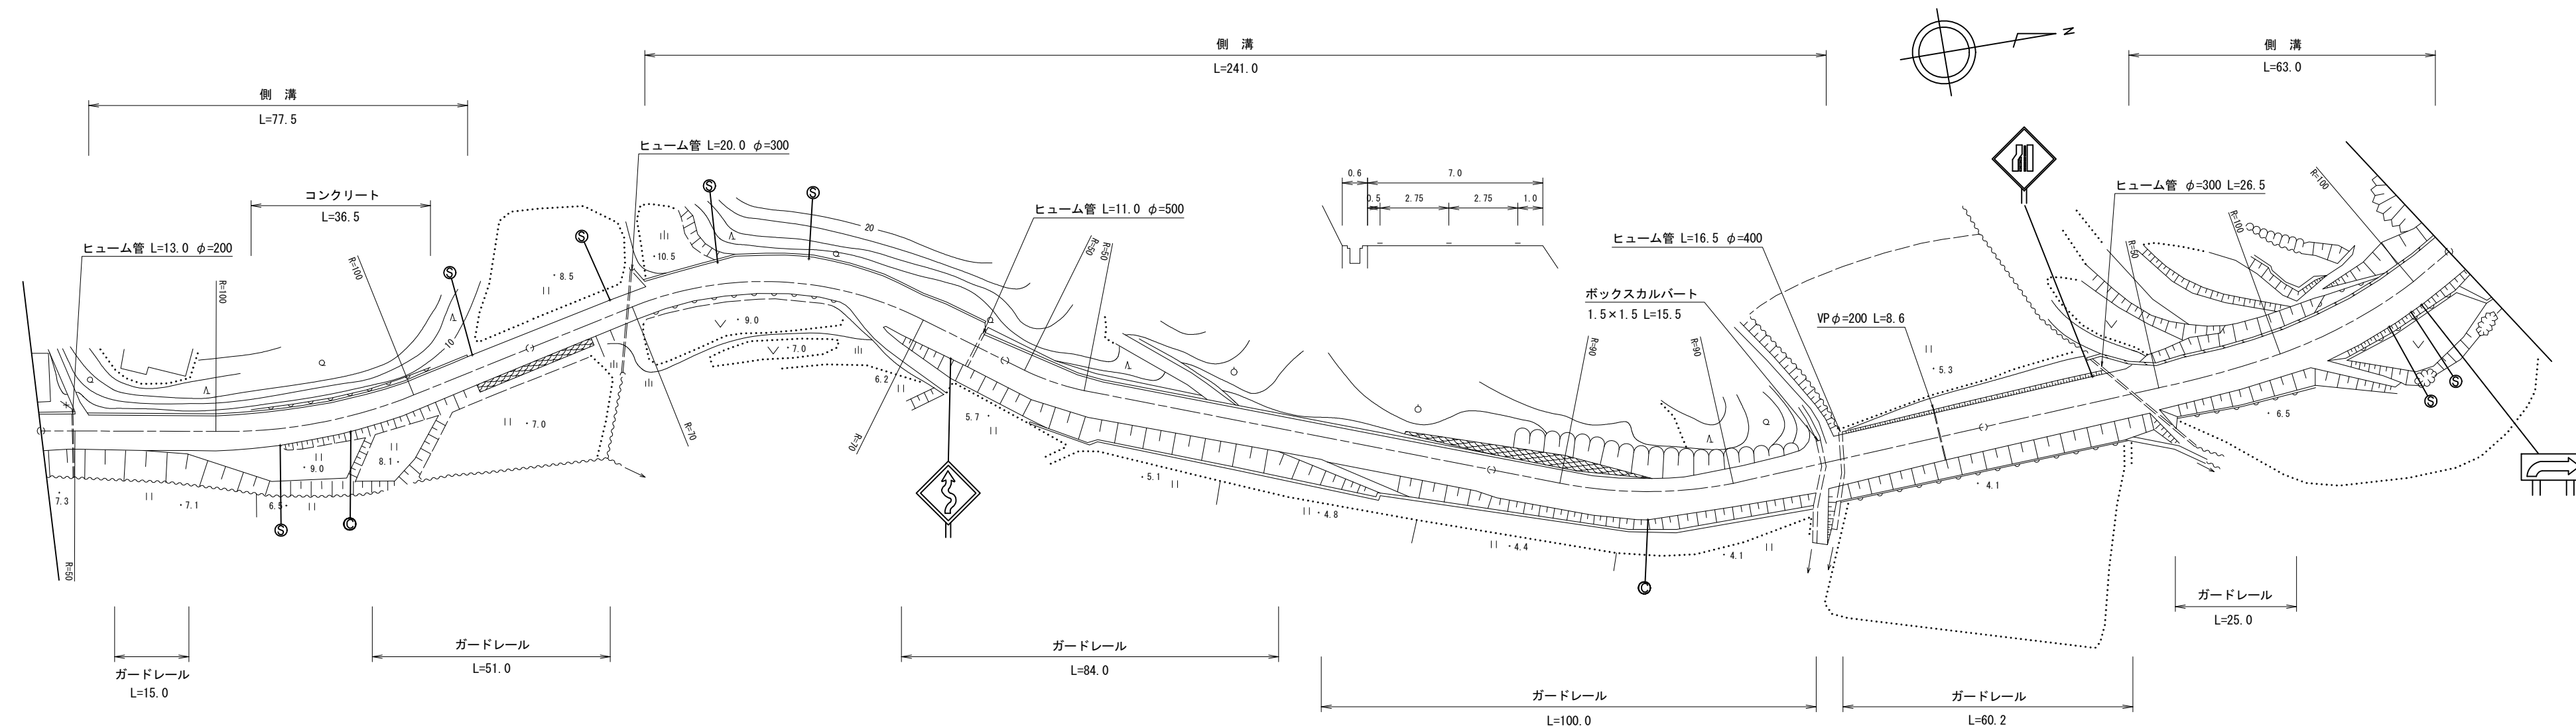


標準		路線コード		245		図面コード		013-00		路 線 名		一般県道永田郷室津川棚線		県 名		山 口 県		地 名		下関市豊浦町大字室津上		図面番号		13		① 現道 2 現道(分離) 3 旧道 4 新道 5 専用自歩道																											
平 面 図 縮尺千分の 一																													<div>道路台帳修正履歴</div> <table><tr><th>カルテ番号</th><th>修正内容</th><th>調整年月日</th><th>業者名</th></tr><tr><td></td><td>転記</td><td>1985.04.30</td><td>天野測量</td></tr><tr><td>2017-11-003</td><td>ベクタ変換</td><td>2018.03.31</td><td>天野測量</td></tr><tr><td></td><td></td><td></td><td></td></tr><tr><td></td><td></td><td></td><td></td></tr></table>					カルテ番号	修正内容	調整年月日	業者名		転記	1985.04.30	天野測量	2017-11-003	ベクタ変換	2018.03.31	天野測量								
	カルテ番号	修正内容	調整年月日	業者名	
		転記	1985.04.30	天野測量	
	2017-11-003	ベクタ変換	2018.03.31	天野測量	
	区 間		番 号	
	点 間		距 離	
	全 幅 員	
	全 幅 員 内 訳	車 道	
歩 道			左 側	
			右 側	
			路 側	
			路 肩	左 側	
右 側	
中 央	
分 離 帯	
側 溝	左 側	
	右 側	
その他	
主 要	工 作 物	
路 面	種 別	
舗 装	区 間	
		番 号	