


標題	路線コード	247	図面コード	005-00	路線名	一般県道安岡港長府線	県名	山口県	地名	下関市大字蒲生野	図面番号	5	① 現道 2 現道(分離) 3 旧道 4 新道 5 専用自歩道
----	-------	-----	-------	--------	-----	------------	----	-----	----	----------	------	---	---------------------------------

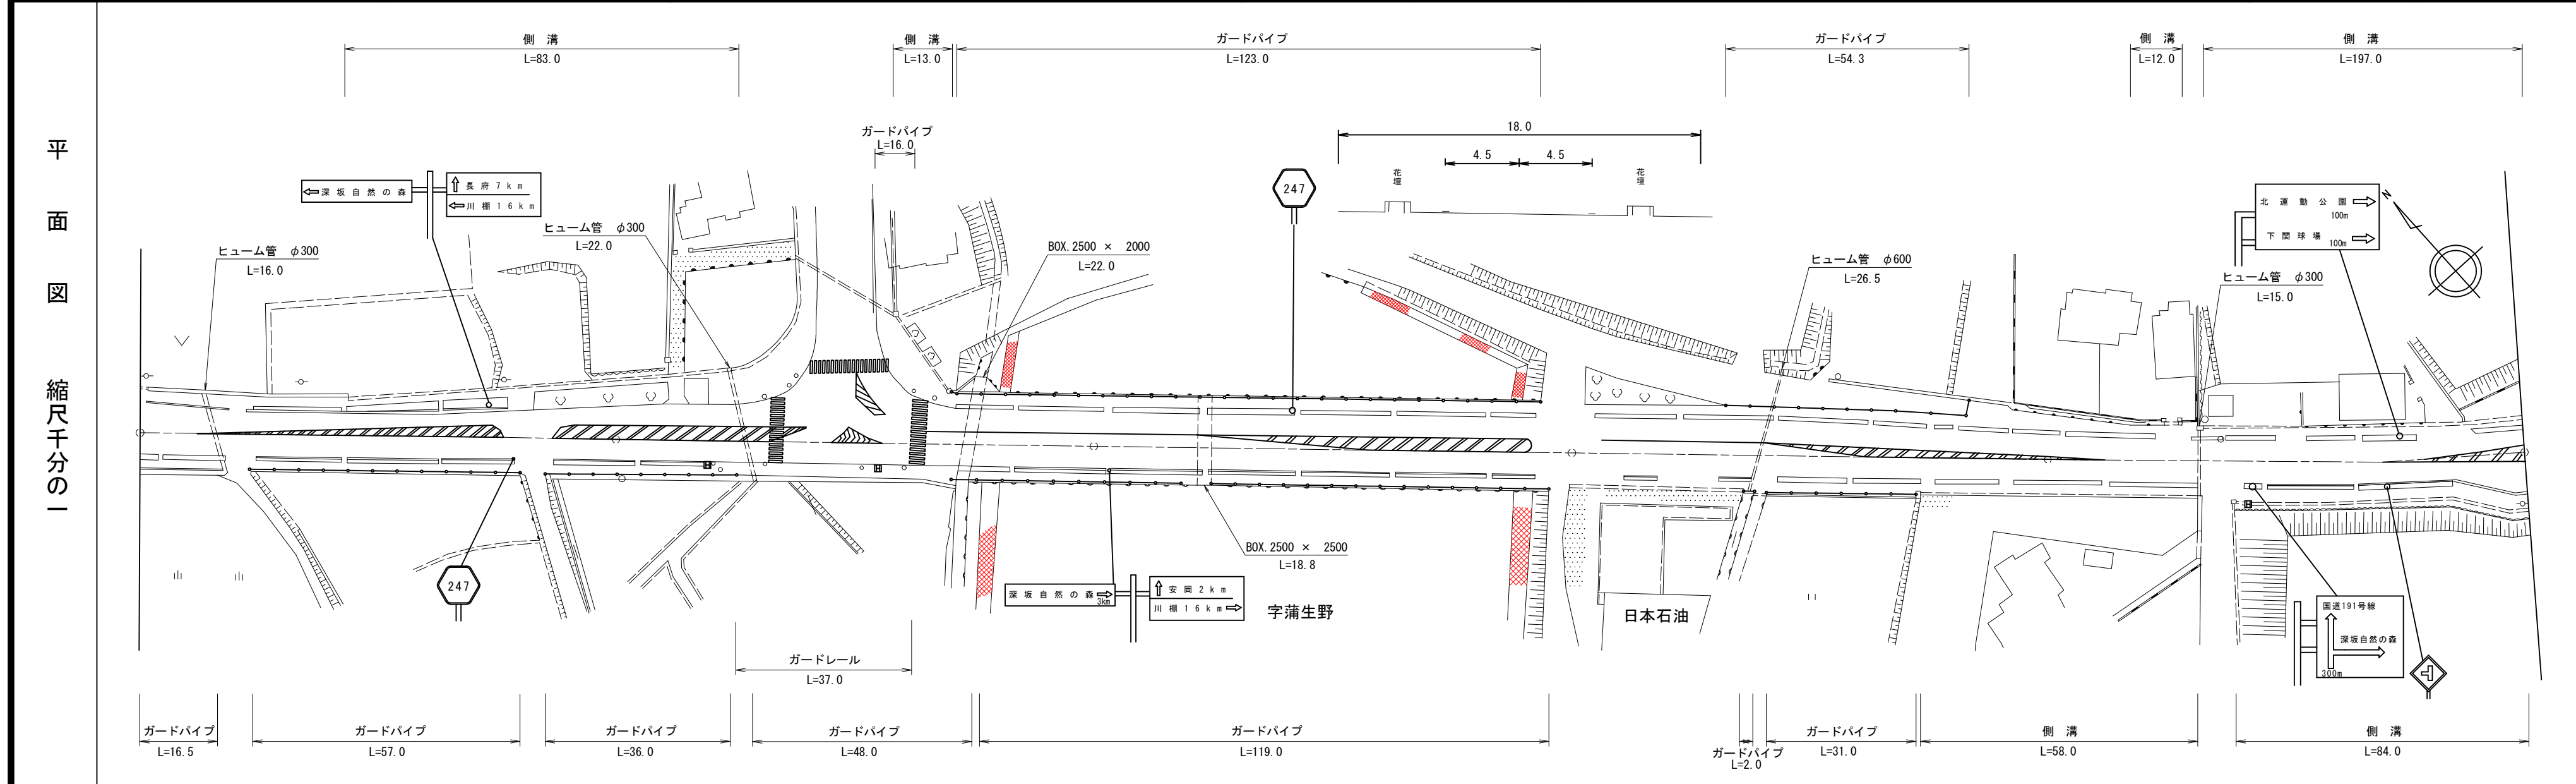

区間	番号	1	2	3	4	5	6	7	8	9	10	11	12	13	14	15	16	17	18	19	20	21	22	23	24	25	26	27	28	29	30	31	32	33	
点間	距離	4.0	5.0	5.0	5.0	15.0	10.0	19.0	20.5	16.5	23.0	4.0	31.0	13.0	29.0	100.0	36.0	14.0	13.0	10.0	10.0	8.0	9.0	4.0	12.0	11.0	4.0	8.0	46.0	3.0	3.0	3.0	4.0		
全幅員	車道	16.0	15.8	15.5	15.2	15.0	15.5	17.0	18.5	19.96	22.0	23.0	21.0	18.0	18.0	18.0	18.0	17.5	17.0	16.8	16.9	17.4	16.65	16.5	15.0	15.0	15.0	16.0	16.0	17.0	18.0	19.0	19.5		
	歩道	2.0	2.3	2.5	2.7	3.0	3.0	4.0	5.0	6.25	8.0	8.5	9.0	9.0	9.0	9.0	9.0	8.5	8.0	7.5	7.0	7.0	6.5	6.5	6.0	6.0	6.0	6.0	6.0	6.0	6.0	6.0	6.0		
	左側	0.0	0.0	0.0	0.0	0.0	0.0	0.0	0.0	0.0	0.0	0.0	0.0	0.0	0.0	0.0	0.0	0.0	0.0	0.0	0.0	0.0	0.0	0.0	0.0	0.0	0.0	0.0	0.0	0.0	0.0	0.0	0.0	0.0	
	右側	0.0	0.0	0.0	0.0	0.0	0.0	0.0	0.0	0.0	0.0	0.0	0.0	0.0	0.0	0.0	0.0	0.0	0.0	0.0	0.0	0.0	0.0	0.0	0.0	0.0	0.0	0.0	0.0	0.0	0.0	0.0	0.0	0.0	0.0
	中央	0.0	0.0	0.0	0.0	0.0	0.0	0.0	0.0	0.0	0.0	0.0	0.0	0.0	0.0	0.0	0.0	0.0	0.0	0.0	0.0	0.0	0.0	0.0	0.0	0.0	0.0	0.0	0.0	0.0	0.0	0.0	0.0	0.0	0.0
側溝	左側					0.0	0.0	0.0	0.0	0.0	0.0	0.0	0.0	0.0	0.0	0.0	0.0	0.0	0.0	0.0	0.0	0.0	0.0	0.0	0.0	0.0	0.0	0.0	0.0	0.0	0.0	0.0	0.0	0.0	
側溝	右側					0.0	0.0	0.0	0.0	0.0	0.0	0.0	0.0	0.0	0.0	0.0	0.0	0.0	0.0	0.0	0.0	0.0	0.0	0.0	0.0	0.0	0.0	0.0	0.0	0.0	0.0	0.0	0.0	0.0	
その他																																			
主要	工作物																																		
路面	種別	AS																																	AS
舗装	区間	1	2	3	4	5	6																												
番号		100.0	58.0	42.0	100.0	100.0	100.0																												

道路台帳修正履歴

カルテ番号	修正内容	調整年月日	業者名
	転記	2003.03.20	天野測量
2017-11-026	ベクタ変換	2018.03.31	天野測量

路線名	一般県道安岡港長府線
図面名	324711005-00
作成年月日	2018年3月31日
縮尺	1/1000
図面番号	005-00
事務所名	下関土木建築事務所