


① 現道 2 現道(分離) 3 旧道 4 新道 5 専用自歩道

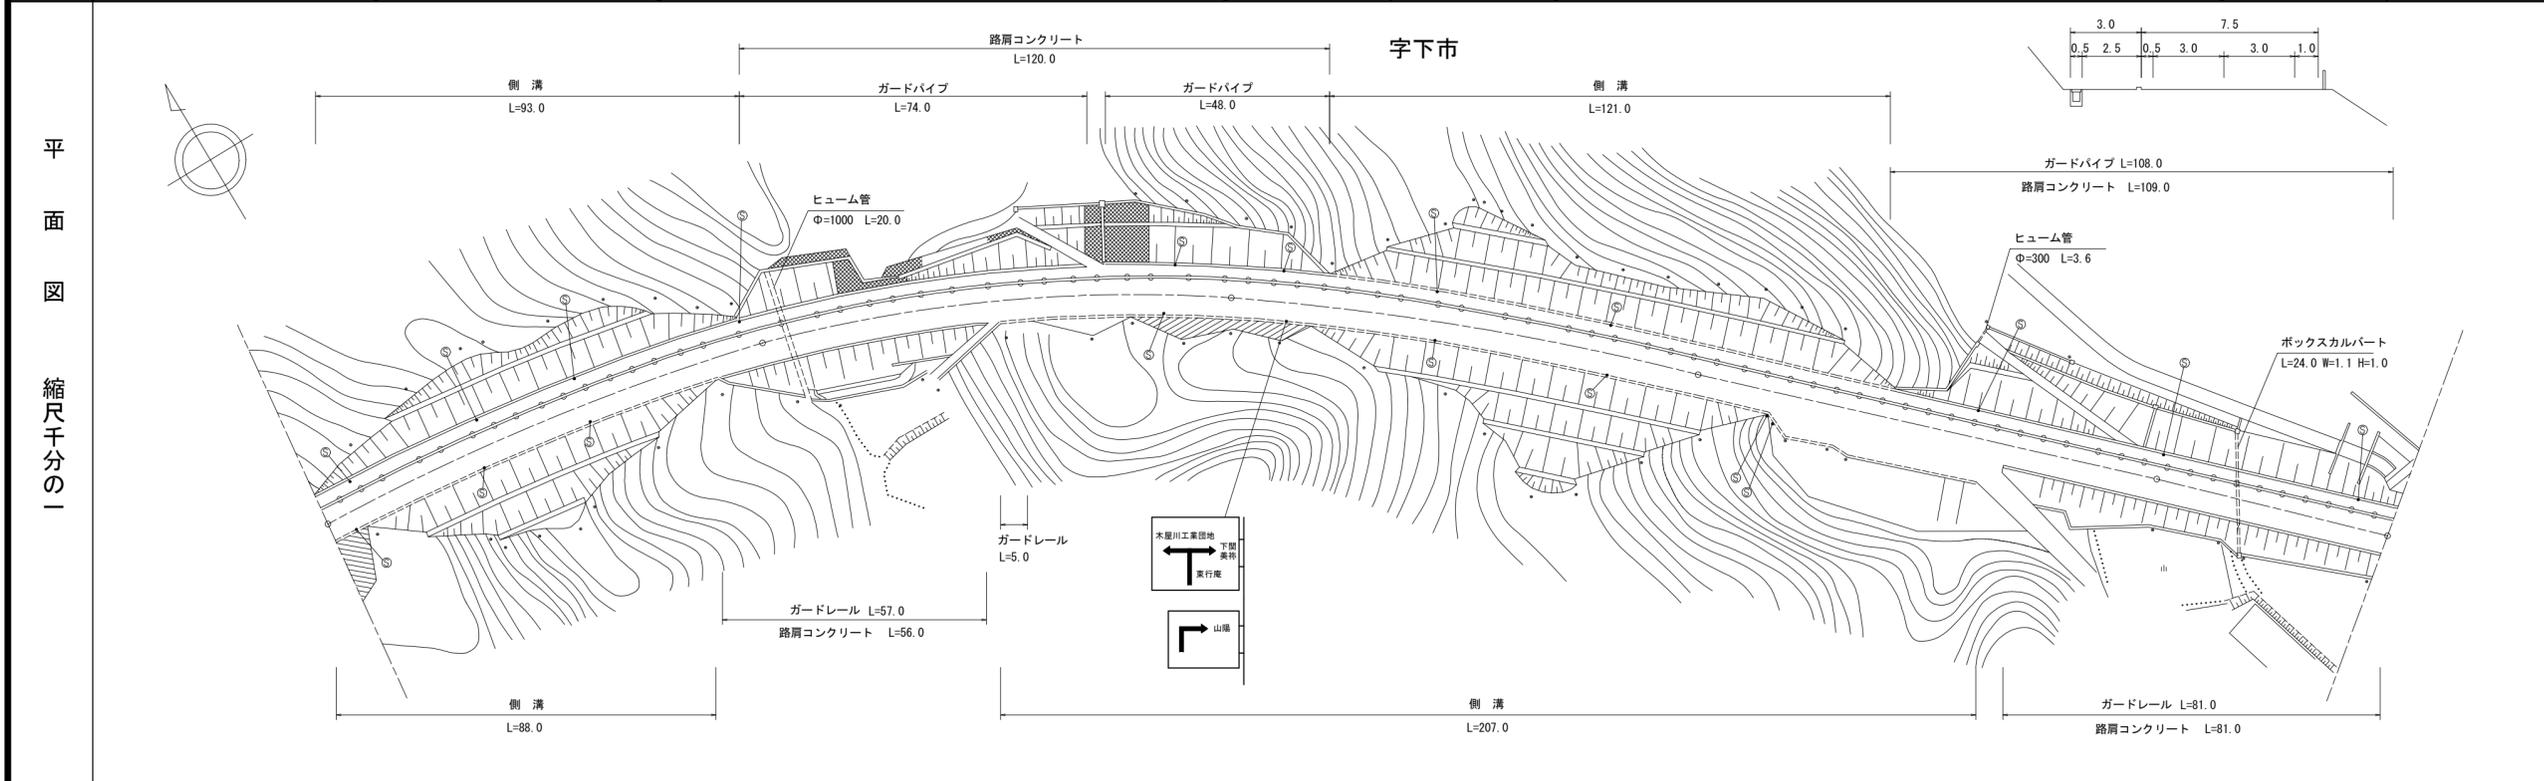

道路台帳修正履歴

カルテ番号	修正内容	調整年月日	業者名
	転記	1998.03.10	天野測量
2019-11-025	ベクタ変換	2020.03.31	天野測量

区間	番号	100.0																		
		1	2	3	4	5	6	7	8	9	10	11	12	13	14	15	16			
点間	距離		88.0	5.0	7.0		55.0	45.0	19.0		81.0	16.0	5.0	9.0	4.0	6.0	22.0	6.0	32.0	50.0
全幅員内訳	全幅員	11.0	11.0	10.5	10.0	10.0	10.5	10.5	11.0	11.0	15.1	14.7	16.2	15.8	14.0	10.0	10.0	10.0	10.0	
	車道	6.0	6.0	6.0	6.0	6.0	6.0	6.0	6.0	6.0	6.0	6.0	6.0	6.0	6.0	6.0	6.0	6.0	6.0	
	歩道	3.0	3.0	2.5	2.5	2.5	2.5	2.5	3.0	3.0	3.0	3.0	3.0	3.0	2.5	2.5	2.5	2.5	2.5	
	路肩	1.5	1.5	1.0	1.0	1.0	1.0	1.0	1.5	1.5	5.6	5.2	6.7	6.3	5.0	1.0	1.0	1.0	1.0	
	中央分離帯																			
側溝	左側	(0.5)	(0.5)	(0.5)	(0.5)	(0.5)	(0.5)	(0.5)	(0.5)	(0.5)	(0.5)	(0.5)	(0.5)	(0.5)	(0.5)	(0.5)	(0.5)	(0.5)		
側溝	右側	(0.5)	(0.5)	(0.5)	(0.5)	(0.5)	(0.5)	(0.5)	(0.5)	(0.5)	(0.5)	(0.5)	(0.5)	(0.5)	(0.5)	(0.5)	(0.5)	(0.5)		
その他																				
主要工物																				
路面種別		AS																	AS	
舗装区間	番号	1	2	3	4	5														
舗装区間	距離	100.0	100.0	100.0	100.0	50.0														

路線名	一般県道宇賀山陽線
図面名	326011025-00
作成年月日	2020年3月31日
縮尺	1/1000
図面番号	025-00
事務所名	下関土木建築事務所