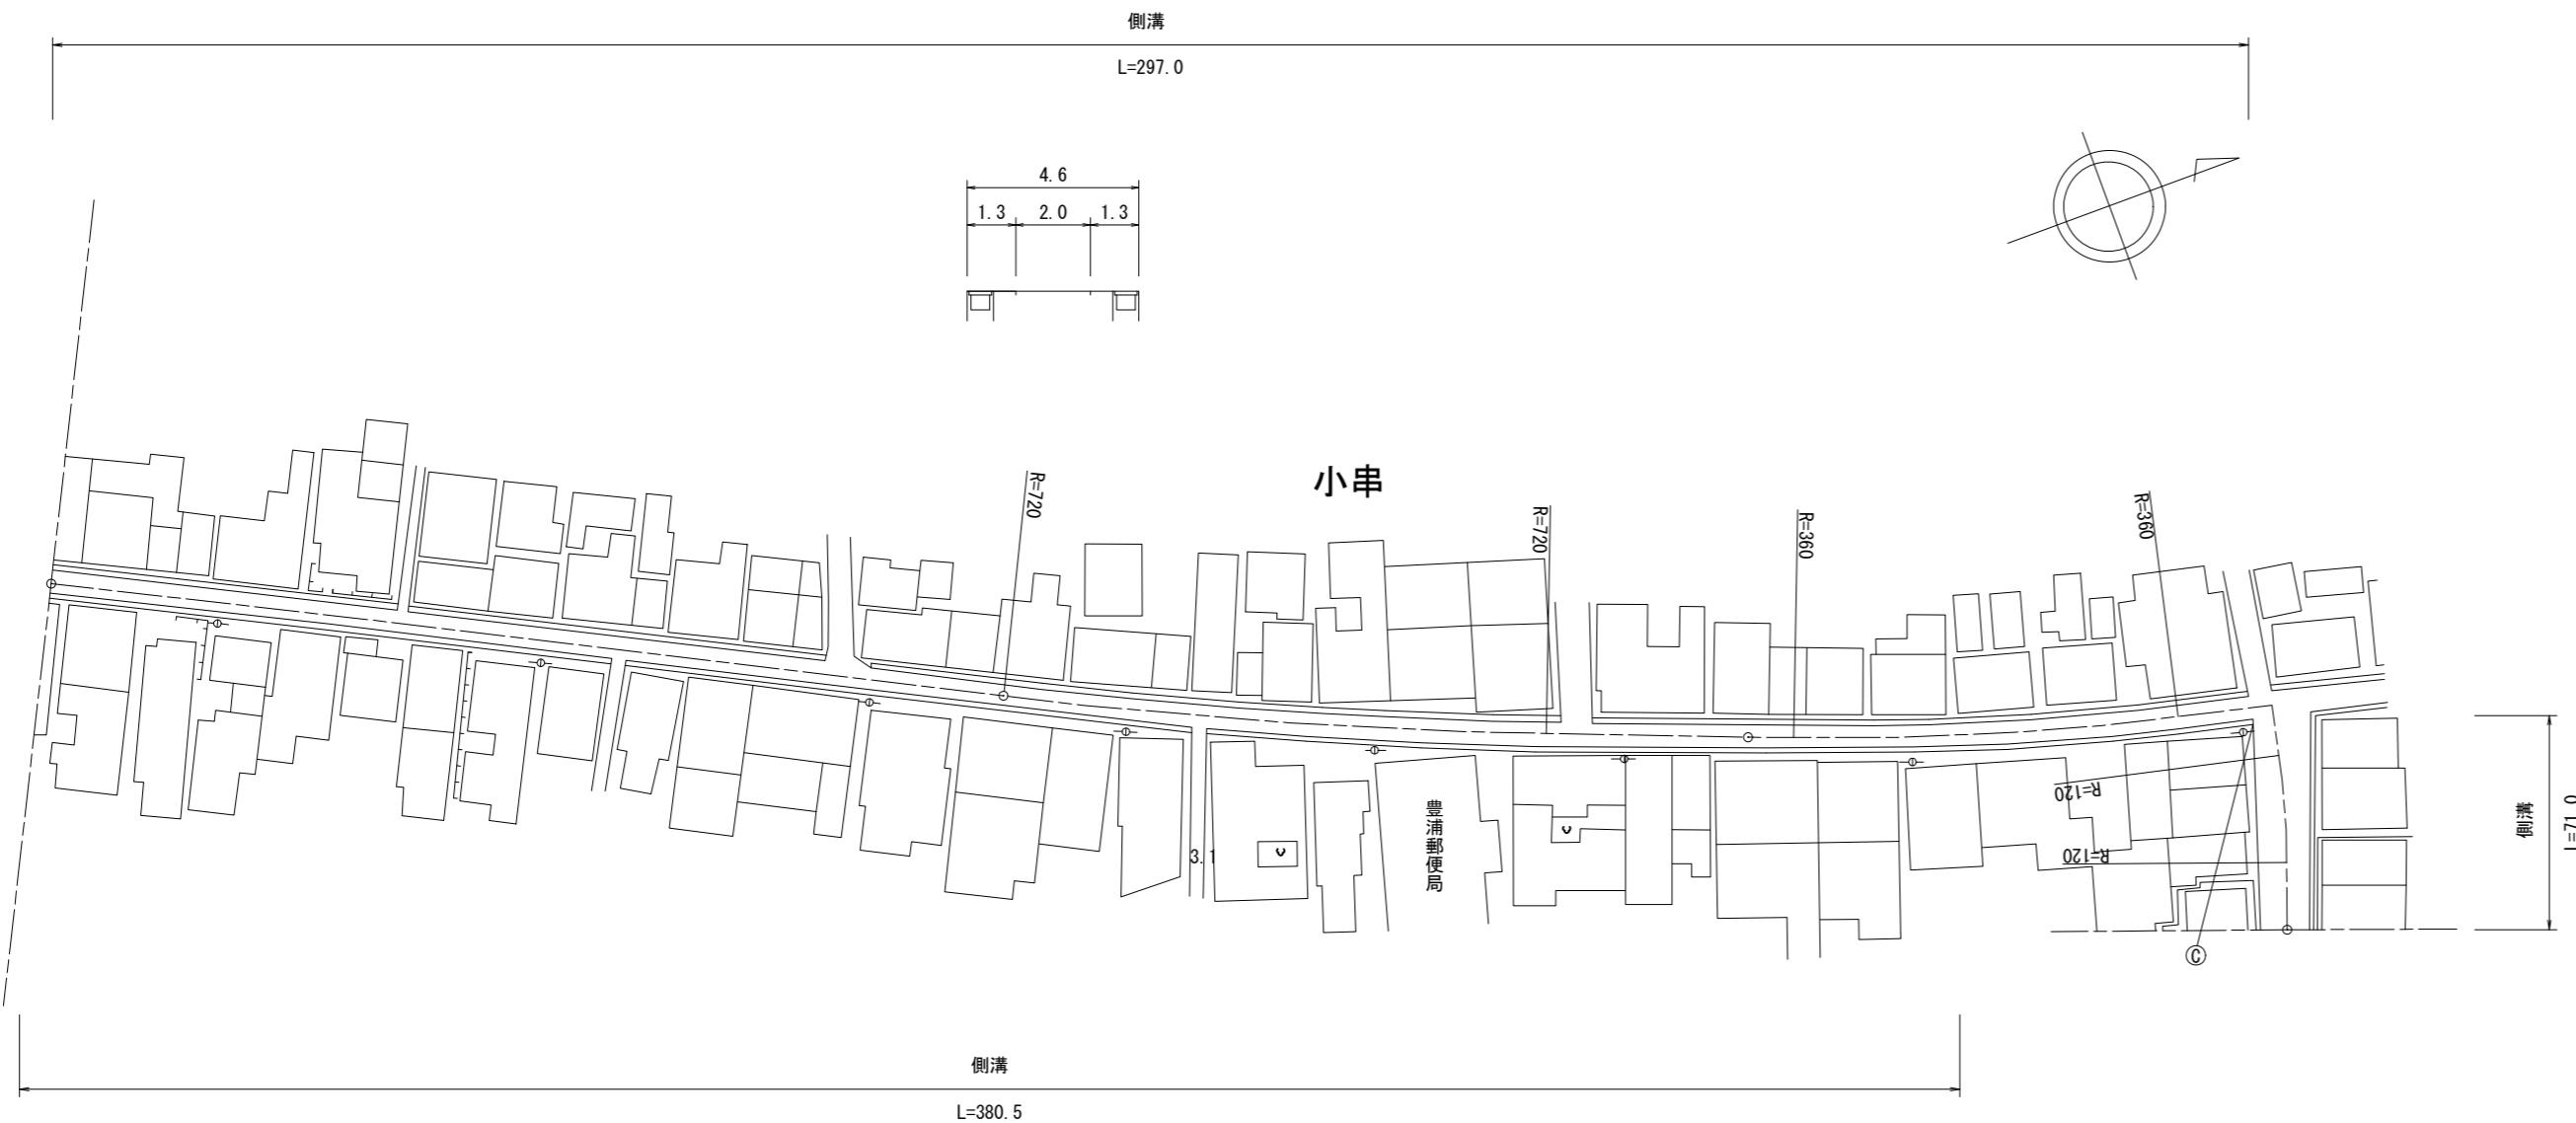


標題		路線コード		263		図面コード		002-00		路 線 名		一般県道小串(停)線		県 名		山 口 県		地 名		下関市豊浦町大字川棚		図面番号		2		① 現道 2 現道(分離) 3 旧道 4 新道 5 専用自歩道					
平 面 図 縮尺千分の一																										道路台帳修正履歴					
		カルテ番号		修正内容		調整年月日		業者名																							
				転記		1979.03.31		天野測量																							
		2019-11-042		ベクタ変換		2020.03.31		天野測量																							
区 間 番号		<div><div>100.0</div><div>200.0</div><div>300.0</div><div>1</div><div>2</div><div>3</div><div>4</div><div>5</div><div>6</div></div>																													
点 間 距離		<div>28.571.5100.070.016.513.5</div>																													
全 幅 員		<div>4.64.64.64.64.68.27.77.2</div>																													
全 幅 員 内 訳		車 道		<div>2.02.02.02.02.06.56.05.5</div>																											
		歩 道 左 側																													
		歩 道 右 側																													
		路 側 左 側		<div>1.21.31.31.31.30.90.90.9</div>																											
		路 側 右 側		<div>1.41.31.31.31.30.80.80.8</div>																											
側 溝		左 側		<div>(0.7)(0.7)(0.7)(0.7)(0.7)(0.7)(0.7)</div>																											
		右 側		<div>(0.7)(0.7)(0.7)(0.7)(0.7)(0.7)(0.7)</div>																											
その他																															
主 要 工 作 物																															
路 面 種 別		<div>asas</div>																													
舗 装 区 間 番 号		<div><div>128.5</div><div>271.5</div><div>3100.0</div><div>4100.0</div></div>																													
路線名		一般県道小串(停)線																													
図面名		326311002-00																													
作成年月日		2020年3月31日																													
縮 尺		1/1000		図面番号		002-00																									
事務所名		下関土木建築事務所																													