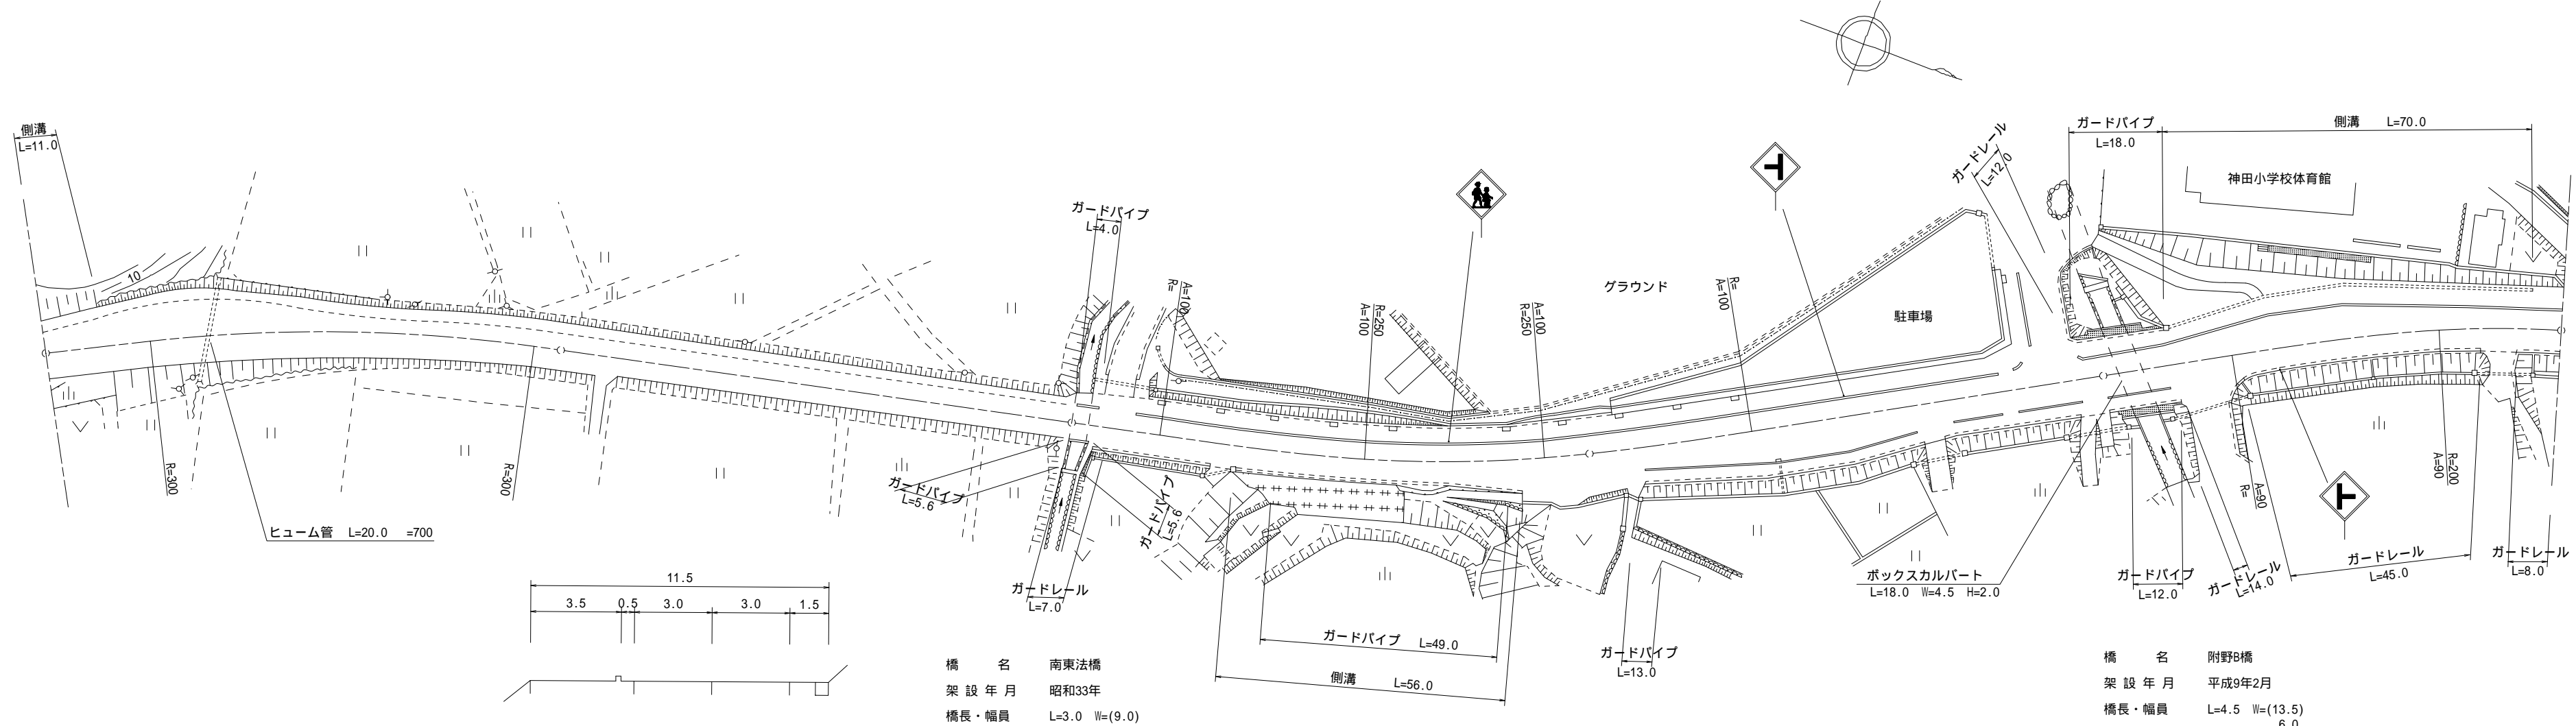


標題		路線コード		275		図面コード		2-0		路 線 名		一般県道島戸港線		県 名		山 口 県		地 名		下関市豊北町大字神田		図面番号		2		① 現道 2 現道(分離) 3 旧道 4 新道 5 専用自歩道	
平 面 図  縮尺千分の一																															道路台帳修正履歴	
																															カルテ番号		修正内容		調整年月日		業者名	
																																	転記		2001.3.21		宇部建設	
																															2012-12-053		ベクトル変換		2013.3.31		常盤地下	
区 間	番 号	<table><tr><td colspan="2"></td><td colspan="2">1</td><td colspan="2">2</td><td colspan="2">3</td><td colspan="2">4</td><td colspan="2">5</td><td colspan="2">6</td><td colspan="2">100.0</td><td colspan="2">7</td><td colspan="2">200.0</td><td colspan="2">8</td><td colspan="2">9</td><td colspan="2">10</td><td colspan="2">11</td><td colspan="2">12</td><td colspan="2">13</td><td colspan="2">14</td><td colspan="2">15</td><td colspan="2">16</td><td colspan="2">17</td><td colspan="2">18</td><td colspan="2">19</td><td colspan="2">20</td><td colspan="2">21</td><td colspan="2">22</td><td colspan="2">23</td><td colspan="2">24</td><td colspan="2">25</td><td colspan="2">26</td><td colspan="2">27</td><td colspan="2">28</td><td colspan="2">29</td><td colspan="2">489.0</td></tr></table>																															1		2		3		4		5		6		100.0		7		200.0		8		9		10		11		12		13		14		15		16		17		18		19		20		21		22		23		24		25		26		27		28		29		489.0	
		1		2		3		4		5		6		100.0		7		200.0		8		9		10		11		12		13		14		15		16		17		18		19		20		21		22		23		24		25		26		27		28		29		489.0	
点 間	距 離	<table><tr><td colspan="2"></td><td colspan="2">11.0</td><td colspan="2"></td><td colspan="2">20.0</td><td colspan="2">10.0</td><td colspan="2">10.0</td><td colspan="2"></td><td colspan="2">22.0</td><td colspan="2">27.0</td><td colspan="2"></td><td colspan="2">100.0</td><td colspan="2">3.0</td><td colspan="2">9.0</td><td colspan="2"></td><td colspan="2">19.0</td><td colspan="2"></td><td colspan="2">42.0</td><td colspan="2">14.0</td><td colspan="2">10.0</td><td colspan="2">3.0</td><td colspan="2">5.0</td><td colspan="2">5.0</td><td colspan="2"></td><td colspan="2">25.0</td><td colspan="2">15.0</td><td colspan="2"></td><td colspan="2">20.0</td><td colspan="2">13.0</td><td colspan="2"></td><td colspan="2">17.0</td><td colspan="2">3.0</td><td colspan="2">4.5</td><td colspan="2">5.5</td><td colspan="2"></td><td colspan="2">16.0</td><td colspan="2">4.0</td><td colspan="2">15.0</td><td colspan="2"></td><td colspan="2">35.0</td><td colspan="2">6.0</td></tr></table>																															11.0				20.0		10.0		10.0				22.0		27.0				100.0		3.0		9.0				19.0				42.0		14.0		10.0		3.0		5.0		5.0				25.0		15.0				20.0		13.0				17.0		3.0		4.5		5.5				16.0		4.0		15.0				35.0		6.0	
		11.0				20.0		10.0		10.0				22.0		27.0				100.0		3.0		9.0				19.0				42.0		14.0		10.0		3.0		5.0		5.0				25.0		15.0				20.0		13.0				17.0		3.0		4.5		5.5				16.0		4.0		15.0				35.0		6.0	
全幅員		<table><tr><td colspan="2"></td><td colspan="2">11.7</td><td colspan="2"></td><td colspan="2">12.9</td><td colspan="2">12.4</td><td colspan="2"></td><td colspan="2">15.0</td><td colspan="2">12.5</td><td colspan="2">11.5</td><td colspan="2"></td><td colspan="2">9.0</td><td colspan="2">9.0</td><td colspan="2">9.0</td><td colspan="2">11.5</td><td colspan="2"></td><td colspan="2">11.0</td><td colspan="2">11.5</td><td colspan="2">11.5</td><td colspan="2">13.0</td><td colspan="2">14.5</td><td colspan="2">15.3</td><td colspan="2">3.0</td><td colspan="2">14.89</td><td colspan="2">14.2</td><td colspan="2">13.5</td><td colspan="2">16.0</td><td colspan="2">16.0</td><td colspan="2">13.5</td><td colspan="2">13.5</td><td colspan="2">13.5</td><td colspan="2">13.5</td><td colspan="2">13.9</td><td colspan="2">14.5</td><td colspan="2">14.5</td><td colspan="2">11.5</td><td colspan="2">11.0</td><td colspan="2">11.0</td></tr></table>																															11.7				12.9		12.4				15.0		12.5		11.5				9.0		9.0		9.0		11.5				11.0		11.5		11.5		13.0		14.5		15.3		3.0		14.89		14.2		13.5		16.0		16.0		13.5		13.5		13.5		13.5		13.9		14.5		14.5		11.5		11.0		11.0	
		11.7				12.9		12.4				15.0		12.5		11.5				9.0		9.0		9.0		11.5				11.0		11.5		11.5		13.0		14.5		15.3		3.0		14.89		14.2		13.5		16.0		16.0		13.5		13.5		13.5		13.5		13.9		14.5		14.5		11.5		11.0		11.0	
全幅員内訳	車道 歩道 路肩 中央	左側	<table><tr><td colspan="2"></td><td colspan="2">6.0</td><td colspan="2"></td><td colspan="2">6.0</td><td colspan="2">6.0</td><td colspan="2">6.0</td></tr></table>																															6.0				6.0		
				6.0				6.0		

路線名	一般県道島戸港線		
図面名	327512002-00		
作成年月日	2013年3月31日		
縮尺	1/1000	図面番号	2-00
事務所名	下関土木建築事務所（豊田分室）		