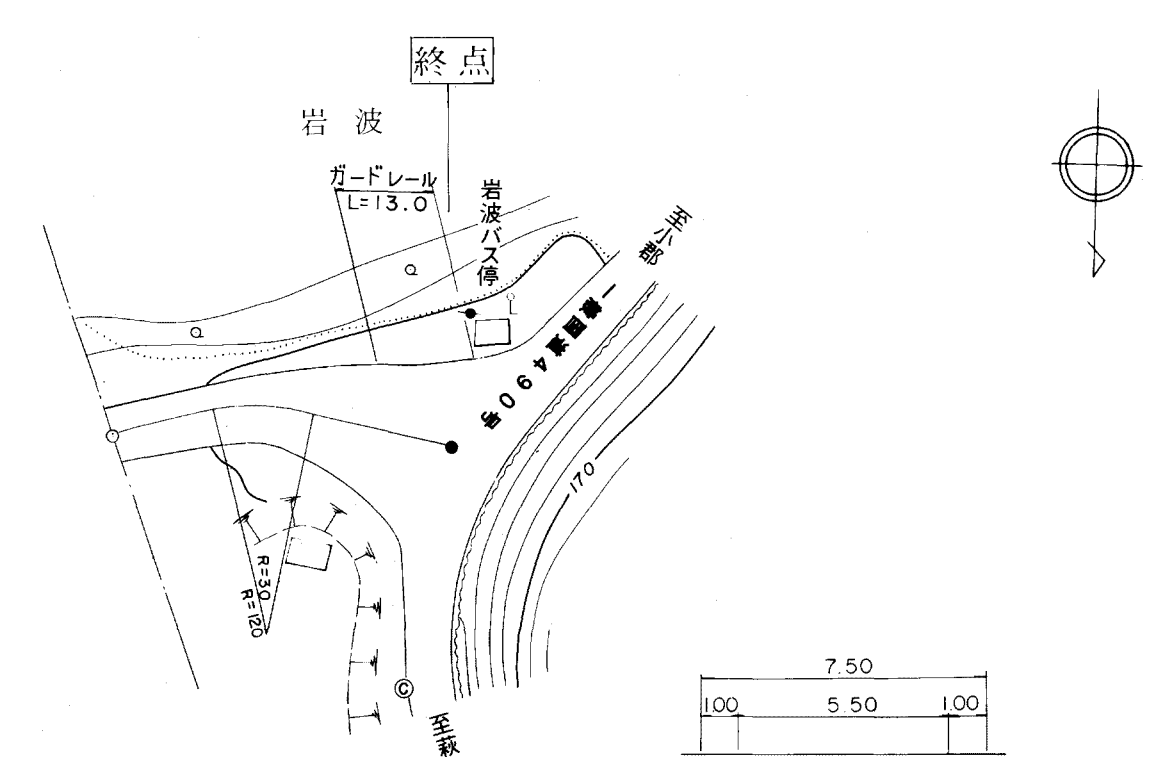


標 題	路線コード	307	図面コード	12-0	路 線 名	一般県道佐々並美東線			県 名	山 口 県	地 名	美祢市美東町大田			図面番号	12	① 現道 2 現道(分離) 3 旧道 4 新道 5 専用自歩道																																						
平 面 図 縮尺千分の一																	道路台帳修正履歴																																						
																	カルテ番号	修正内容	調整年月日	業者名																																			
																		転記	2009. 3. 20	宇部セン																																			
区 間 番 号	<table><tr><td></td><td>1</td><td>2</td><td>3</td><td>4</td><td>45.5</td><td>100.0</td><td>200.0</td><td>300.0</td><td>400.0</td><td>500.0</td></tr></table>																	1	2	3	4	45.5	100.0	200.0	300.0	400.0	500.0																												
	1	2	3	4	45.5	100.0	200.0	300.0	400.0	500.0	
点 間 距 離	<table><tr><td></td><td></td><td>22.0</td><td></td><td>11.0</td><td>9.5</td><td>3.0</td><td></td><td></td><td></td><td></td><td></td><td></td><td></td><td></td><td></td><td></td></tr></table>																		22.0		11.0	9.5	3.0																																
		22.0		11.0	9.5	3.0	
全 幅 員	<table><tr><td></td><td>7.5</td><td></td><td>10.0</td><td></td><td>16.0</td><td>20.5</td><td>24.0</td><td></td><td></td><td></td><td></td><td></td><td></td><td></td><td></td><td></td></tr></table>																	7.5		10.0		16.0	20.5	24.0																															
	7.5		10.0		16.0	20.5	24.0	
全 幅 員 内 訳	車 道	<table><tr><td></td><td>5.5</td><td></td><td>5.5</td><td></td><td>5.5</td><td>5.5</td><td>5.5</td><td></td><td></td><td></td><td></td><td></td><td></td><td></td><td></td><td></td></tr></table>																	5.5		5.5		5.5	5.5	5.5																														
			5.5		5.5		5.5	5.5	5.5	
		歩 道	左側	<table><tr><td></td><td></td><td></td><td></td><td></td><td></td><td></td><td></td><td></td><td></td><td></td><td></td><td></td><td></td><td></td><td></td><td></td></tr></table>	
		右側	<table><tr><td></td><td></td><td></td><td></td><td></td><td></td><td></td><td></td><td></td><td></td><td></td><td></td><td></td><td></td><td></td><td></td><td></td></tr></table>	
路 肩	左側	<table><tr><td></td><td>1.0</td><td></td><td>2.25</td><td></td><td>5.5</td><td>7.5</td><td>9.0</td><td></td><td></td><td></td><td></td><td></td><td></td><td></td><td></td><td></td></tr></table>																	1.0		2.25		5.5	7.5	9.0																														
		1.0		2.25		5.5	7.5	9.0	
右側	<table><tr><td></td><td>1.0</td><td></td><td>2.25</td><td></td><td>5.0</td><td>7.5</td><td>9.5</td><td></td><td></td><td></td><td></td><td></td><td></td><td></td><td></td><td></td></tr></table>																	1.0		2.25		5.0	7.5	9.5																															
	1.0		2.25		5.0	7.5	9.5	
側 溝	中 央 分 離 帯	<table><tr><td></td><td></td><td></td><td></td><td></td><td></td><td></td><td></td><td></td><td></td><td></td><td></td><td></td><td></td><td></td><td></td><td></td></tr></table>	
	1	
	45.5	
路線名																	一般県道 佐々並美東線																																						
図面名																	330710012-00																																						
作成年月日																	2009年3月20日																																						
縮尺																	1/1000	図面番号	12-00																																				
事務所名																	美祢土木事務所																																						